


AREA CALCULATION


TENANT H/C AREA	4883 sqft
TERRACE AREA (LEVELS 2 THRU 10)	914 sqft
TOTAL UNIT AREA (NOT INCLUDING TERRACES)	5094 sqft

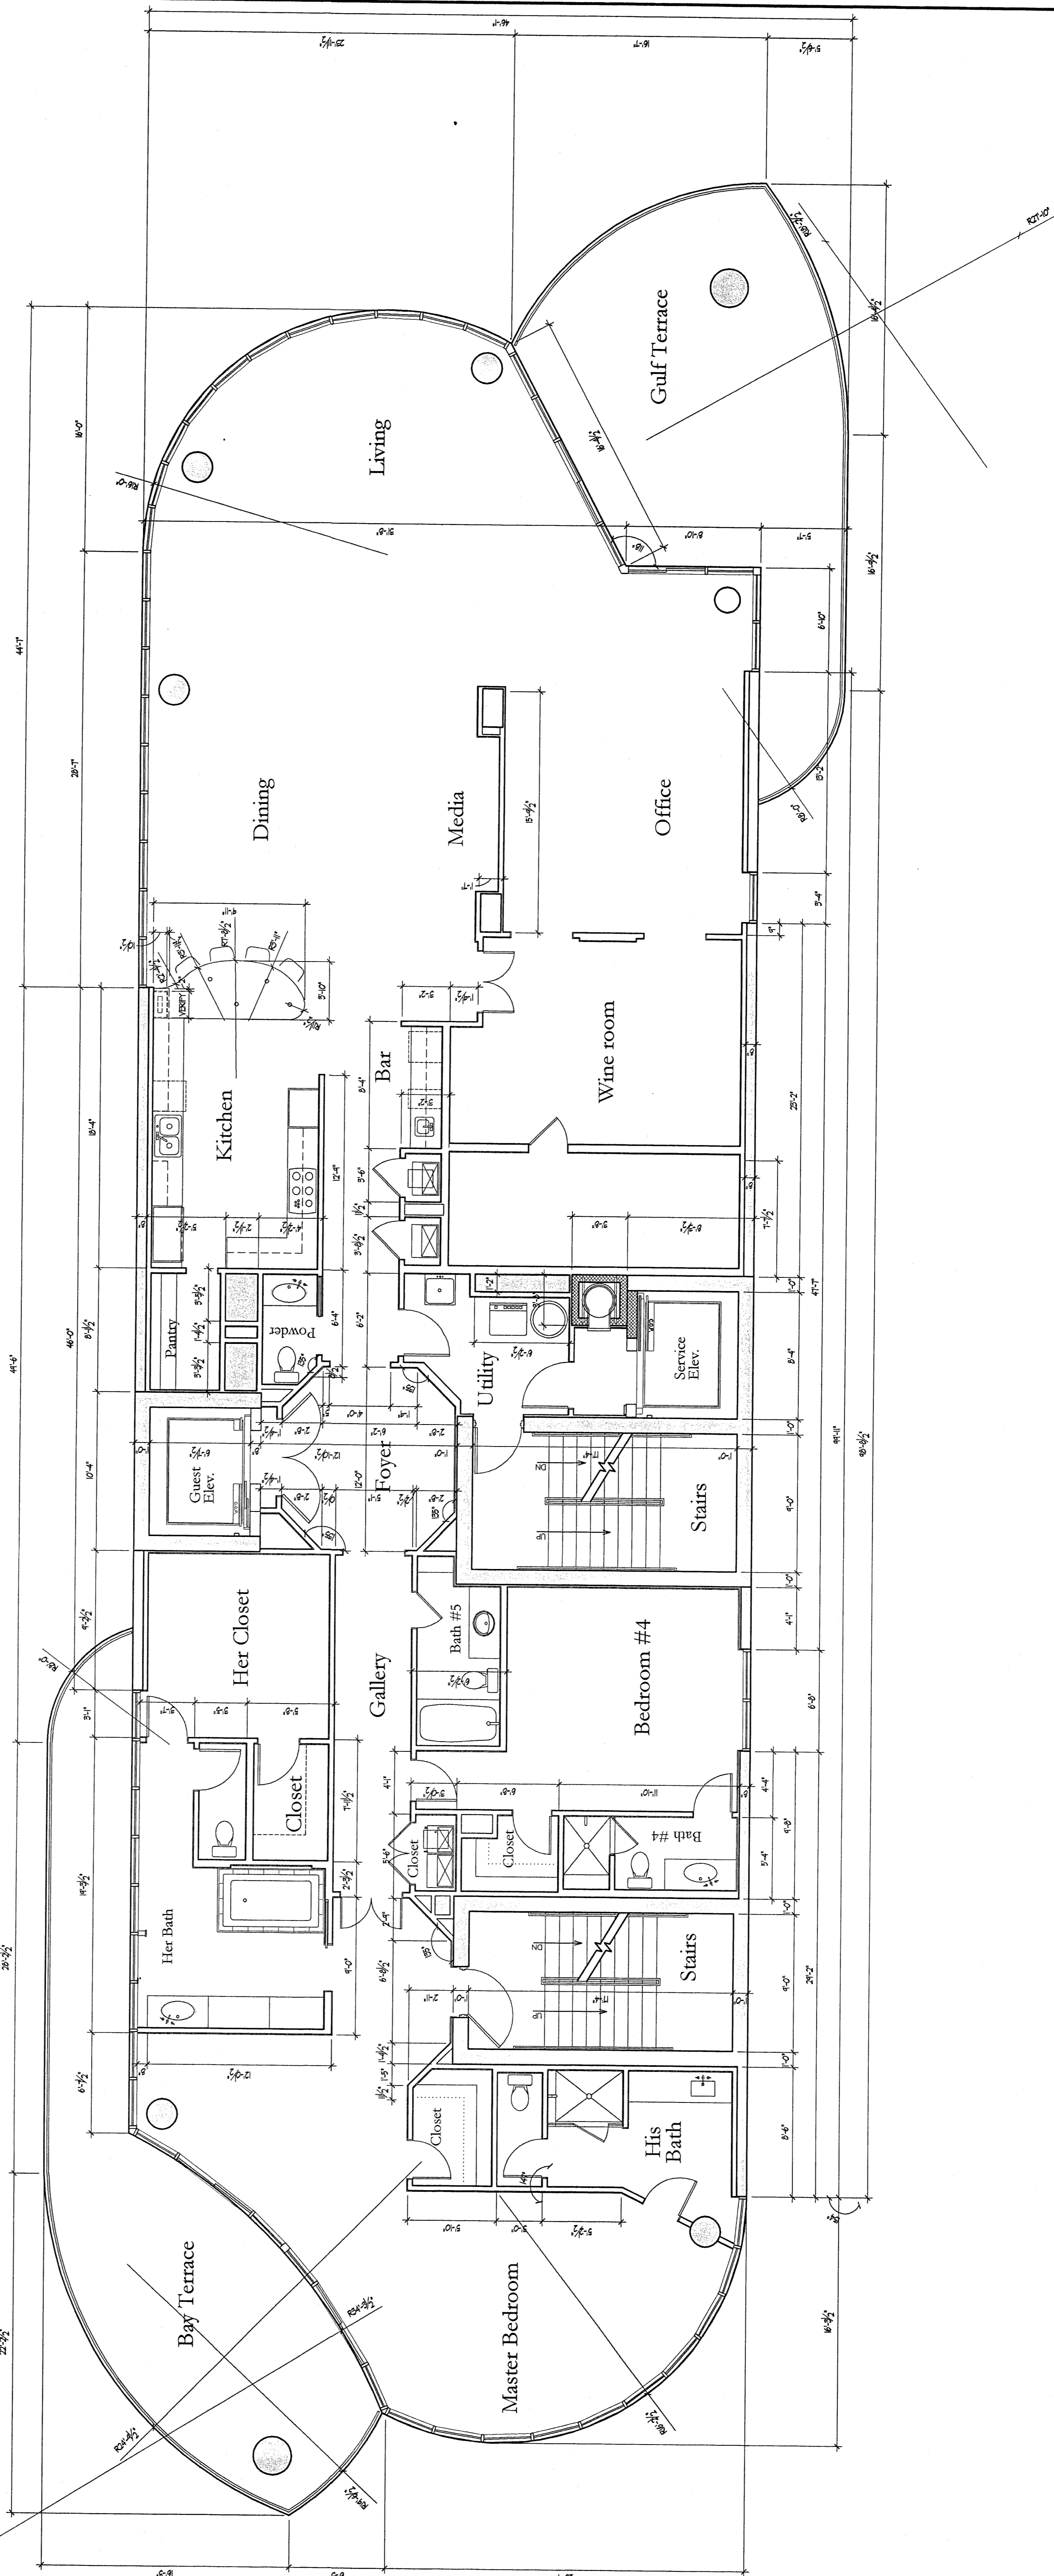

WHL
 architecture + interiors
 baton rouge
 louisiana


Apt 25 P.B.H.

OPAL
 25040 hwy 182
 orange beach, alabama

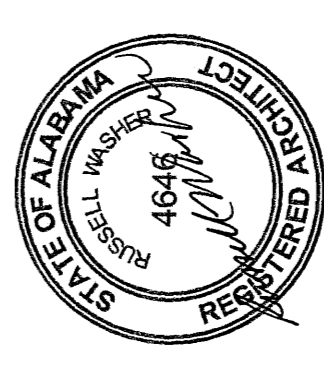

washer hill lipscomb
 architecture, llc
 copyright 2004
 205.631.9000 fax 205.631.9041
 1251.999.0200
 10-24-06
 04.023

1 UNIT PH DIMENSIONED FLOOR PLAN
 SCALE: 3/16" = 1'-0"

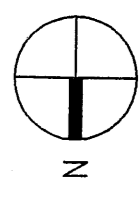

A2.15

Dimensioned Floor Plan
 UNIT PH