


THIS FLOOR PLAN IS A REPRODUCTION OF THE ORIGINAL DRAWING AND IS NOT TO BE USED FOR CONSTRUCTION PURPOSES WITHOUT THE WRITTEN PERMISSION OF THE ARCHITECT.

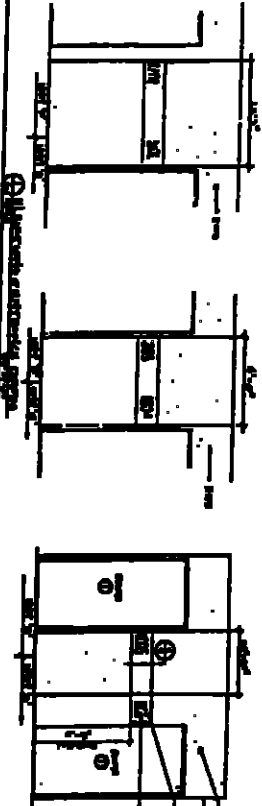

① UNIT FLOOR PLAN
 ② UNIT FLOOR PLAN
 ③ UNIT FLOOR PLAN

Legend:
 Dotted Areas - Common Areas
 Diagonal Areas - Limited Common Areas

Scale: 1/8" = 1'-0"

Pulsan Pointe
 10000 North 10th Avenue, Suite 100
 Phoenix, Arizona 85020

Architects
 1000 North Central Avenue, Suite 100
 Phoenix, Arizona 85004

DATE: 10/17/07
 DRAWN BY: [Signature]
 CHECKED BY: [Signature]
 4 57

EXHIBIT "C", PAGE 20