


THIS FLOOR PLAN IS A REPRESENTATION OF THE PROPOSED DESIGN AND IS NOT TO BE USED FOR CONSTRUCTION OR AS A BASIS FOR ANY OTHER DOCUMENTS WITHOUT THE WRITTEN CONSENT OF THE ARCHITECT.

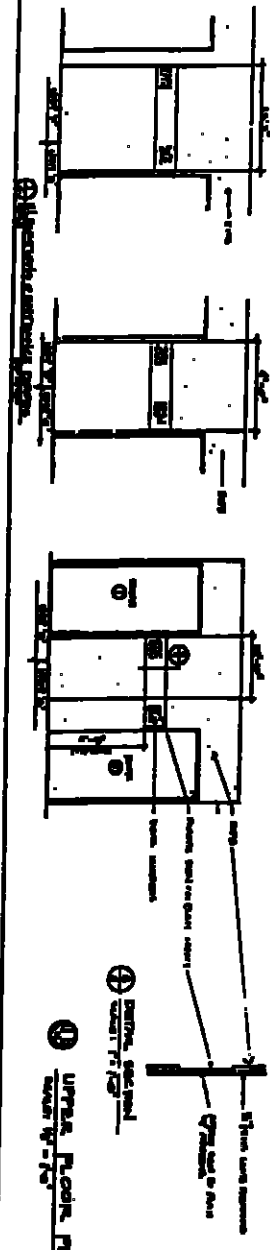

URRUS FLOOR PLAN
 UNIT 1501 - 1506

Legend:
 Dotted Areas = Common Areas
 Diagonal Areas = Limited Common Areas

SECTION A
 SECTION B
 SECTION C

UNIT 1501
 UNIT 1502
 UNIT 1503
 UNIT 1504
 UNIT 1505
 UNIT 1506

Scale: 1/8" = 1'-0"

Pelican Pointe
 Near Beach, Alabama

Architects
 ARCHITECTS

DATE: 07/27/07
 DRAWN BY: [Signature]
 CHECKED BY: [Signature]
 4 57

EXHIBIT "C", PAGE 23