


H

MISC. 57-408 534

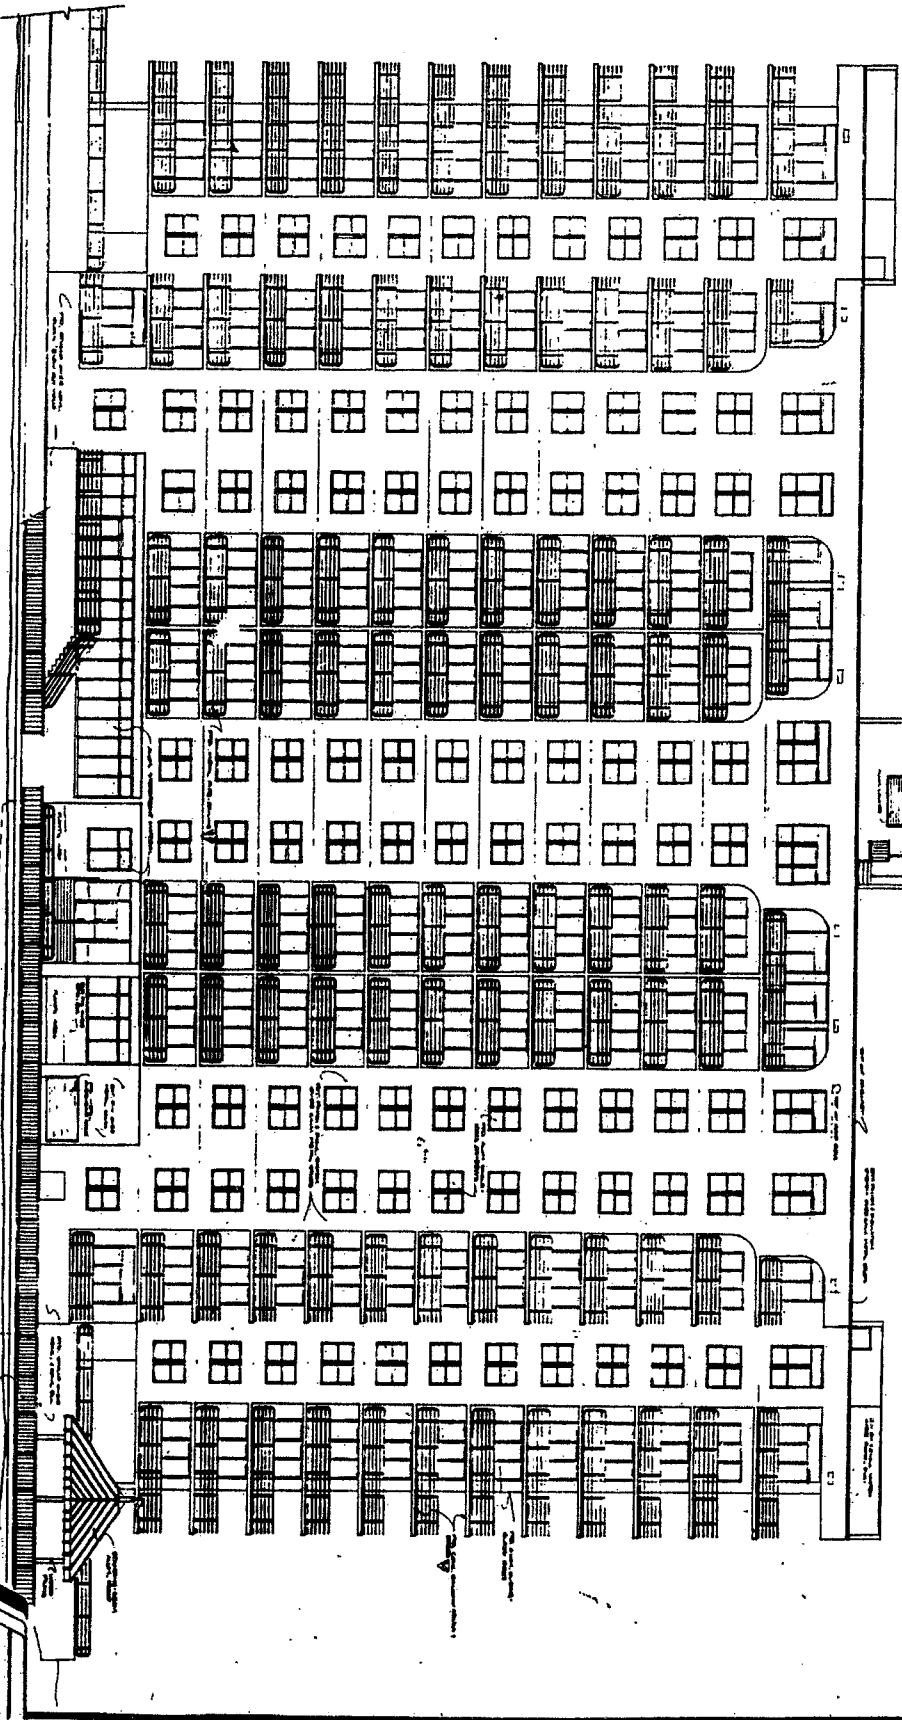

SOUTH ELEVATION

SCALE: 1/8" = 1'-0"

- 1. Window frames, sills, lintels, and mullions.
- 2. Window frames, sills, lintels, and mullions.
- 3. Window frames, sills, lintels, and mullions.
- 4. Window frames, sills, lintels, and mullions.
- 5. Window frames, sills, lintels, and mullions.

SUMMERCHASE

NAVAL BASE, ALABAMA

REBECCAH MOORE, ARCHITECT

1950

1-1