


NORTH ELEVATION

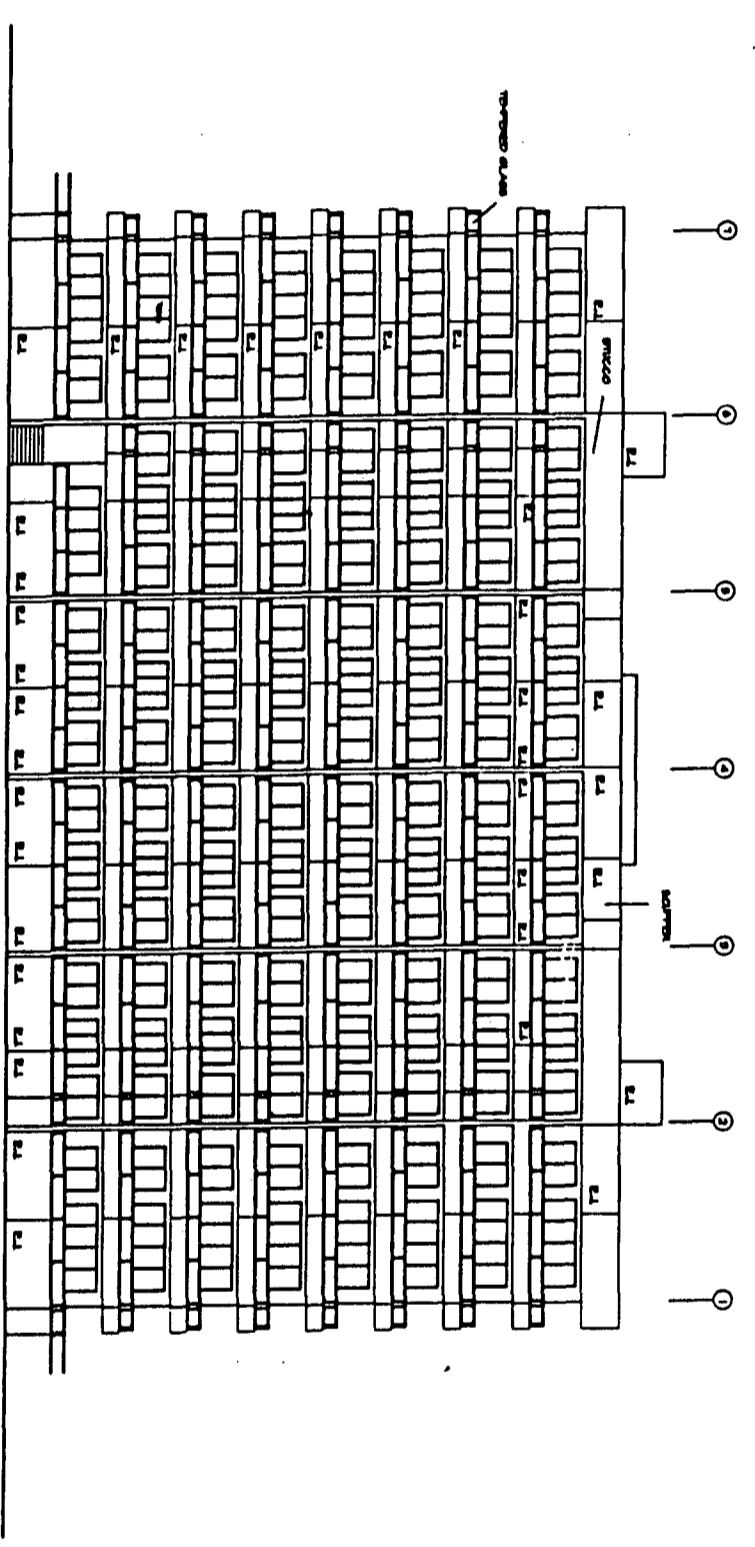

SOUTH ELEVATION

REVISED DATE: 4/27/85
 REVISED DATE: 7/22/84
 REVISED DATE: 2/7/84



BUSINESS RECORDS CORPORATION

500 0157 PAGE 33



WORLD WIDE DESIGN
 ASSOCIATE ARCHITECTS

P.O. BOX 807
 DORTCH, N.J. 08040
 609-884-8780

SILVER BEACH
 A CONDOMINIUM
 ORANGE BEACH,
 ALABAMA

SHEET TITLE
 N. & S. ELEVATIONS
 SCALE INDICED

JOB NUMBER
 49223
 DATE
 4/27/85
 SHEET NUMBER
 A8