


MS

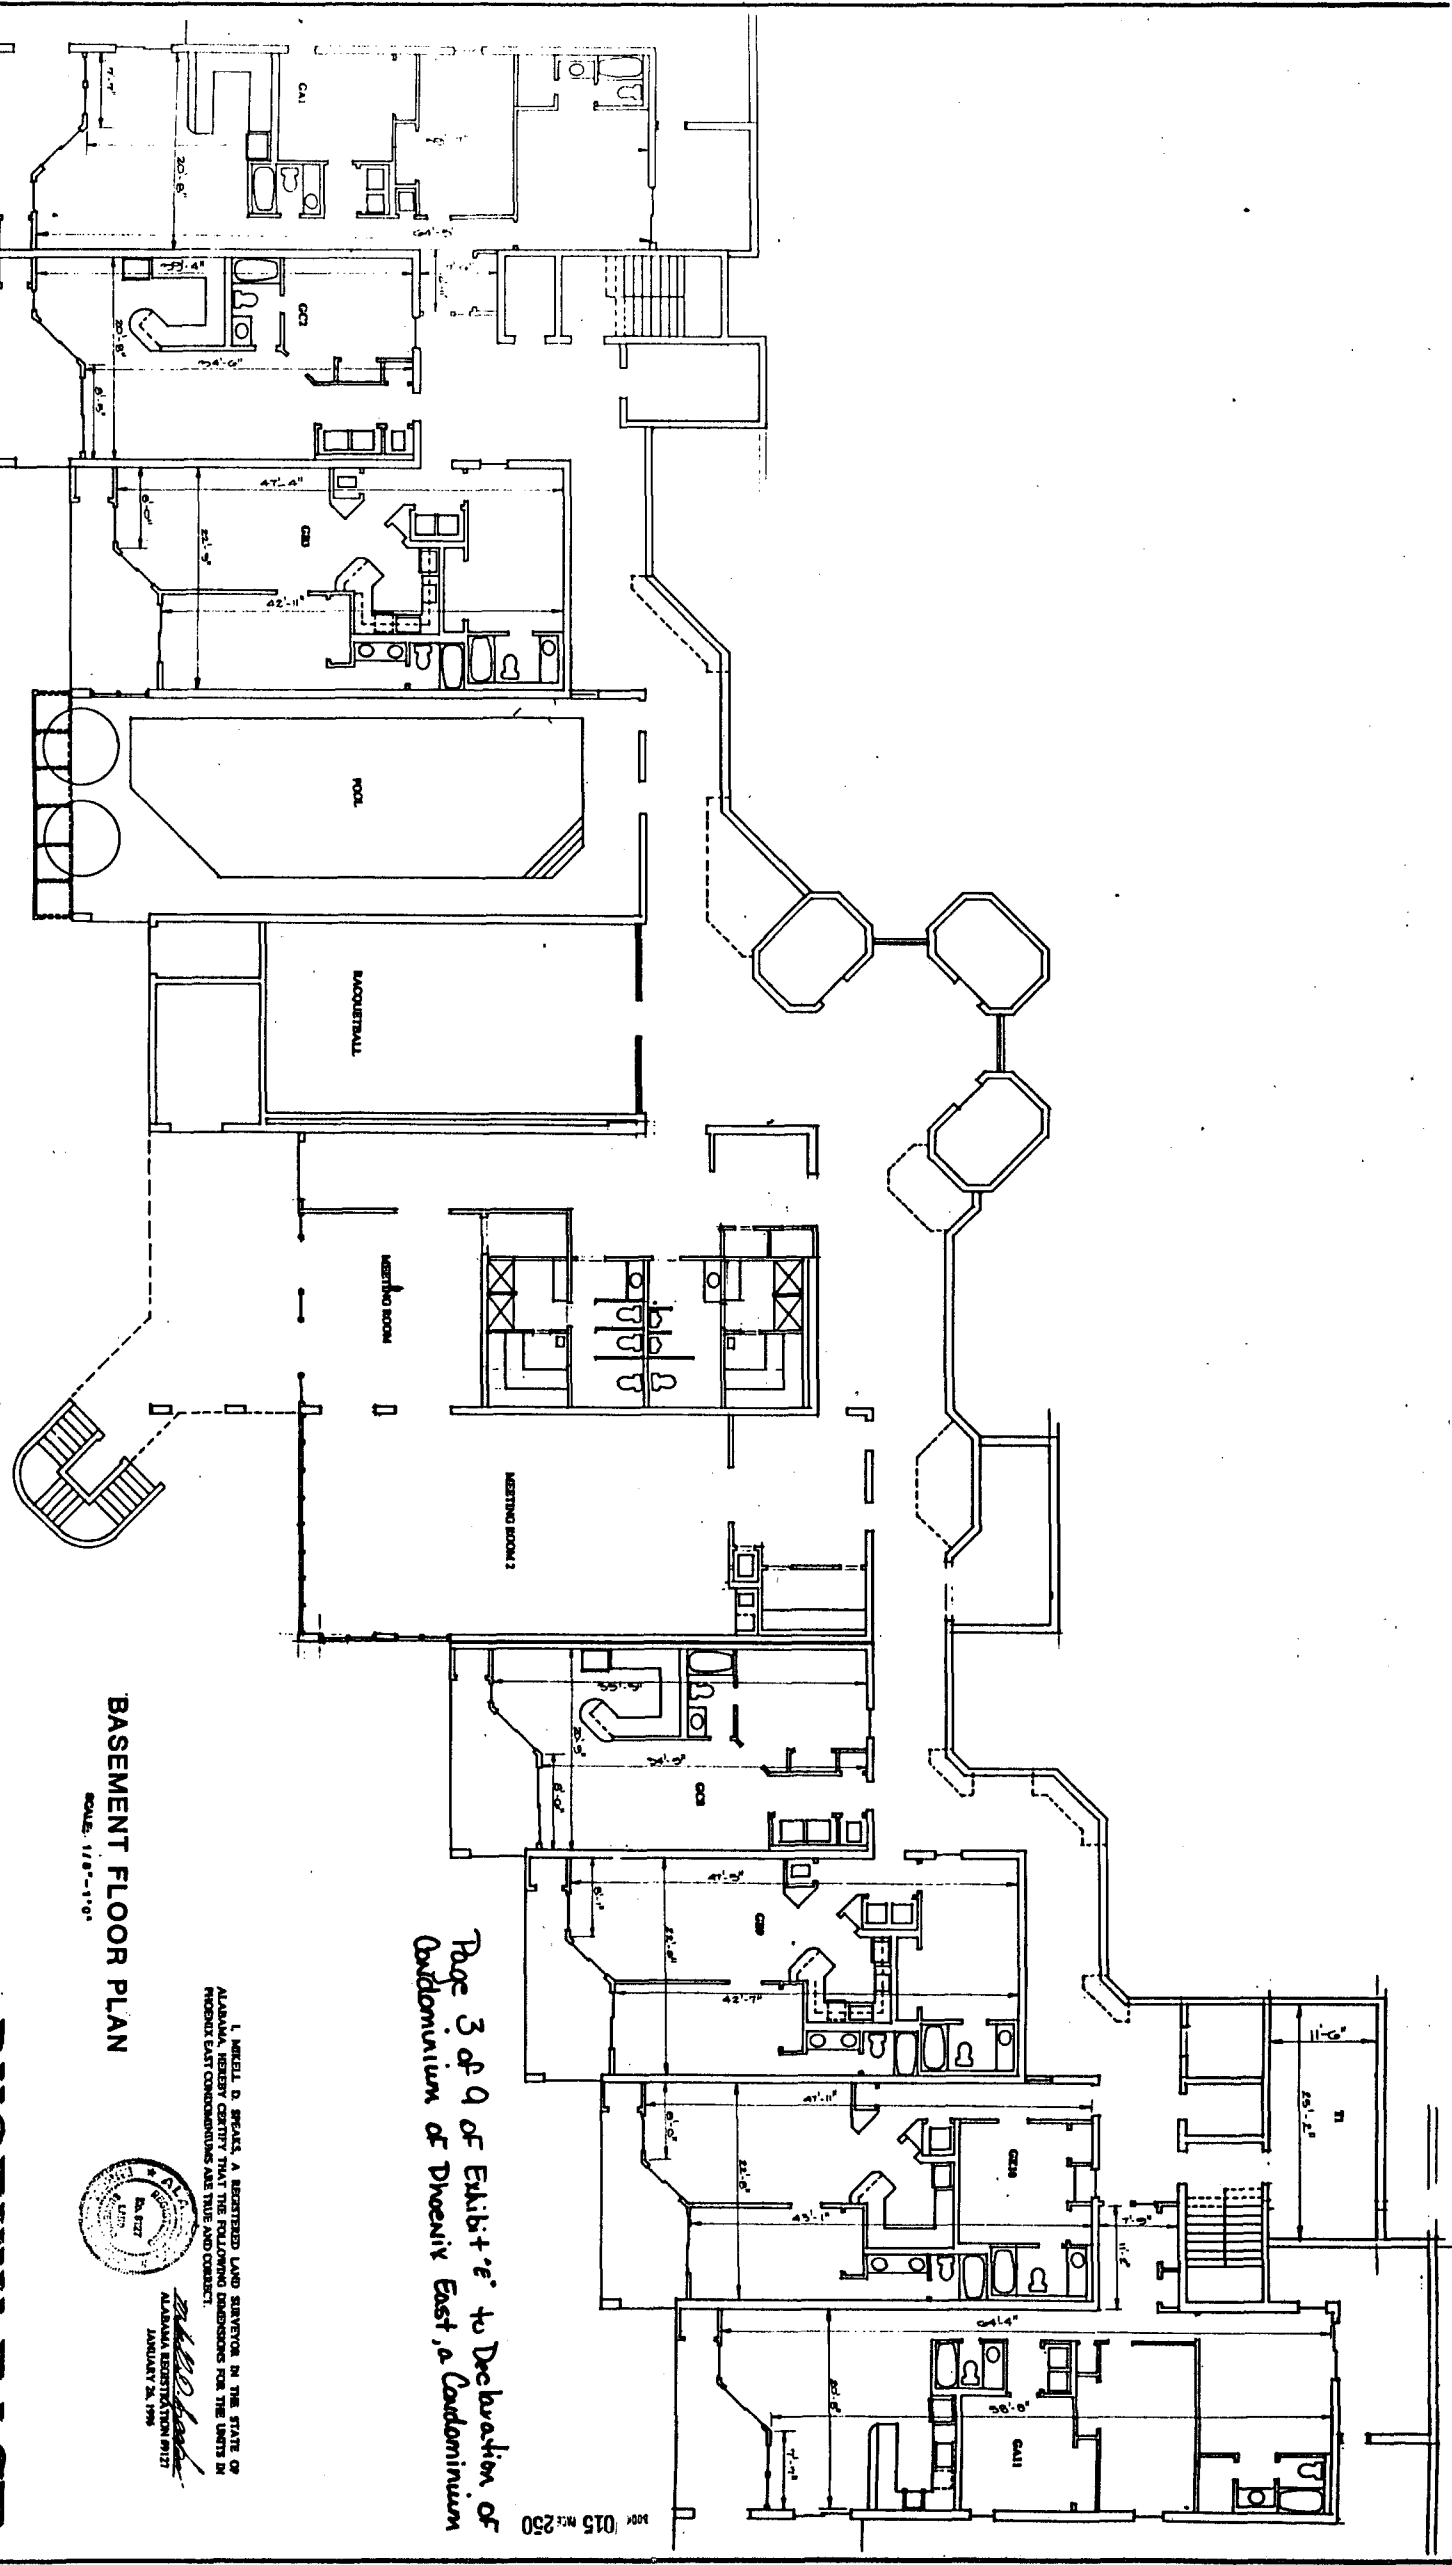

BASEMENT FLOOR PLAN
SCALE: 1/8" = 1'-0"

PHOENIX EAST

MIKELL D. SPEAKS & ASSOCIATES · CONSULTING ENGINEERS, INCORPORATED
 732 OAK CIRCLE DRIVE WEST · MOBILE, ALABAMA



MIKELL D. SPEAKS, A REGISTERED LAND SURVEYOR IN THE STATE OF ALABAMA, HAS REVIEWED THIS PLAN AND CERTIFIES THAT IT COMPLES WITH THE REQUIREMENTS OF THE ALABAMA PROFESSIONAL LAND SURVEYING ACT AND REGULATIONS.

Page 3 of 9 of Exhibit 'e' to Declaration of Condominium of Phoenix East, a Condominium

015 N.C. 250

NOV 24 1998

FLOOR PLAN
GROUND FLOOR

NOV 24 1998