


MS

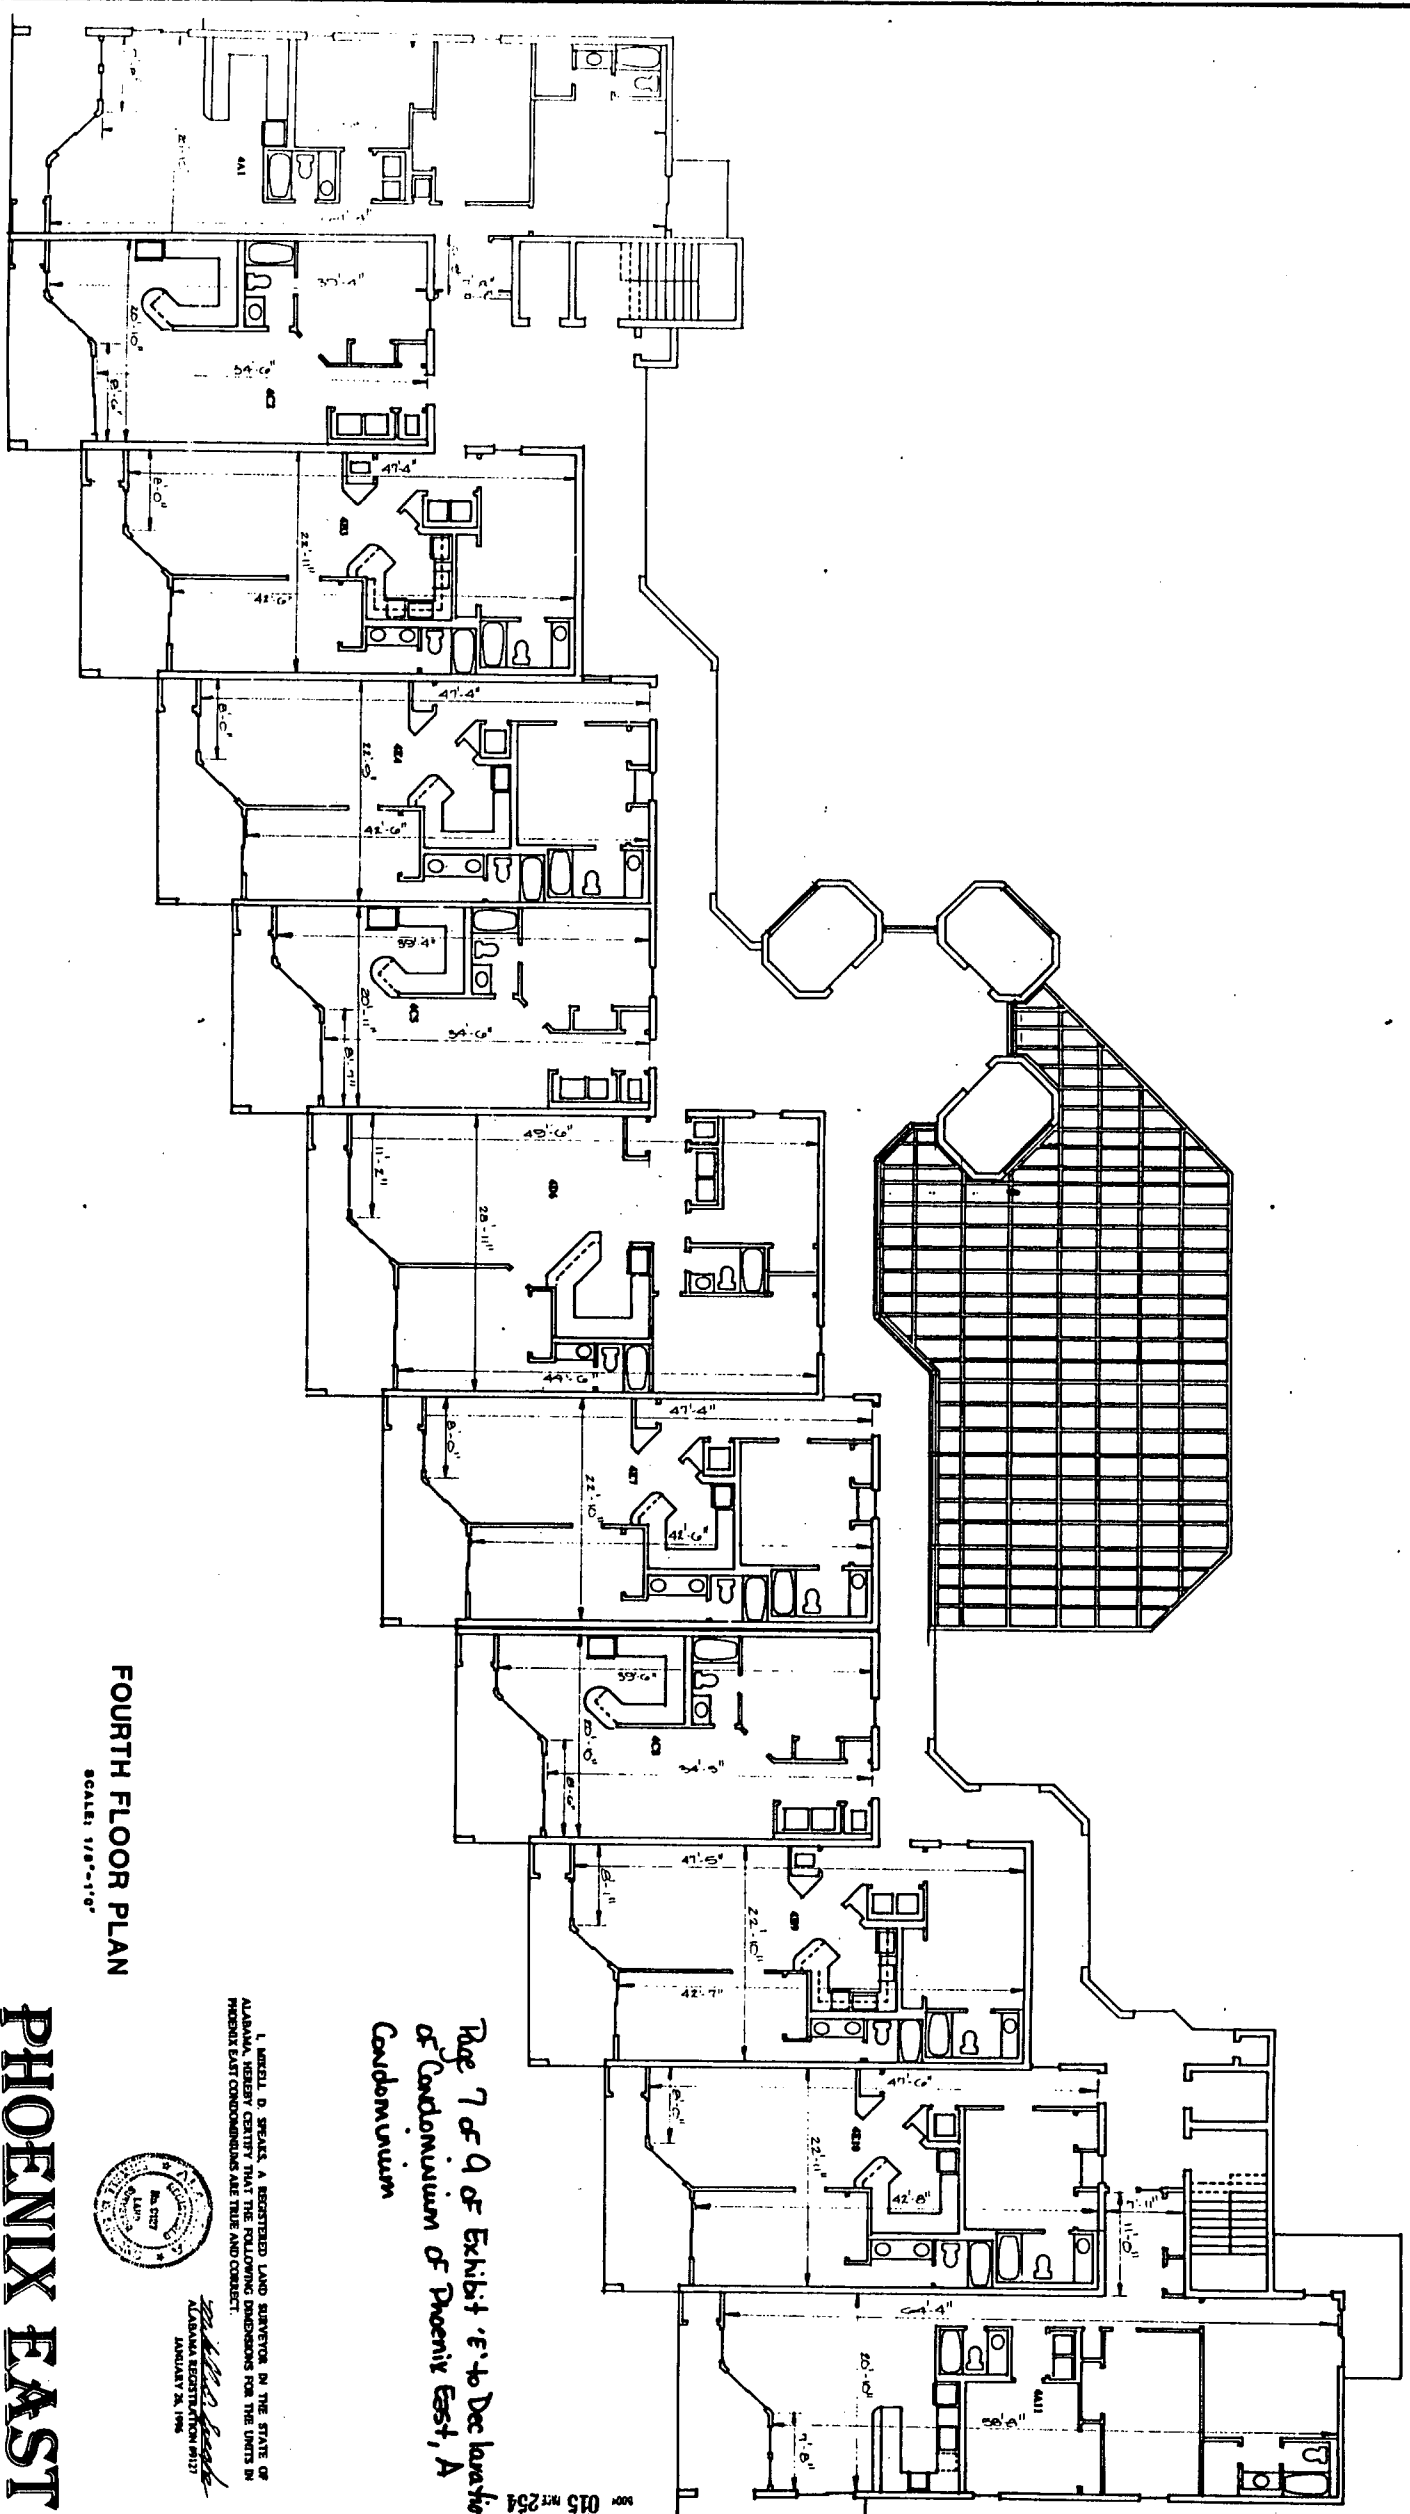

FOURTH FLOOR PLAN  
SCALE: 1/8"=1'-0"

# PHOENIX EAST

Page 7 of 9 of Exhibit 'E' to Declaration  
of Condominium of Phoenix East, A  
Condominium

I, MIKELL D. SPEAKS, A REGISTERED LAND SURVEYOR IN THE STATE OF ALABAMA, HEREBY CERTIFY THAT THE FOLLOWING DIMENSIONS FOR THE UNITS IN PHOENIX EAST CONDOMINIUMS ARE TRUE AND CORRECT.



**MIKELL D. SPEAKS & ASSOCIATES · CONSULTING ENGINEERS, INCORPORATED**  
732 OAK CIRCLE DRIVE WEST · MOBILE, ALABAMA

MOBILE  
JANUARY, 1986

40 FLOOR PLAN  
40 FLOOR

1/8" = 1'-0"

FLOOR PLAN  
40 FLOOR

MS