


MS

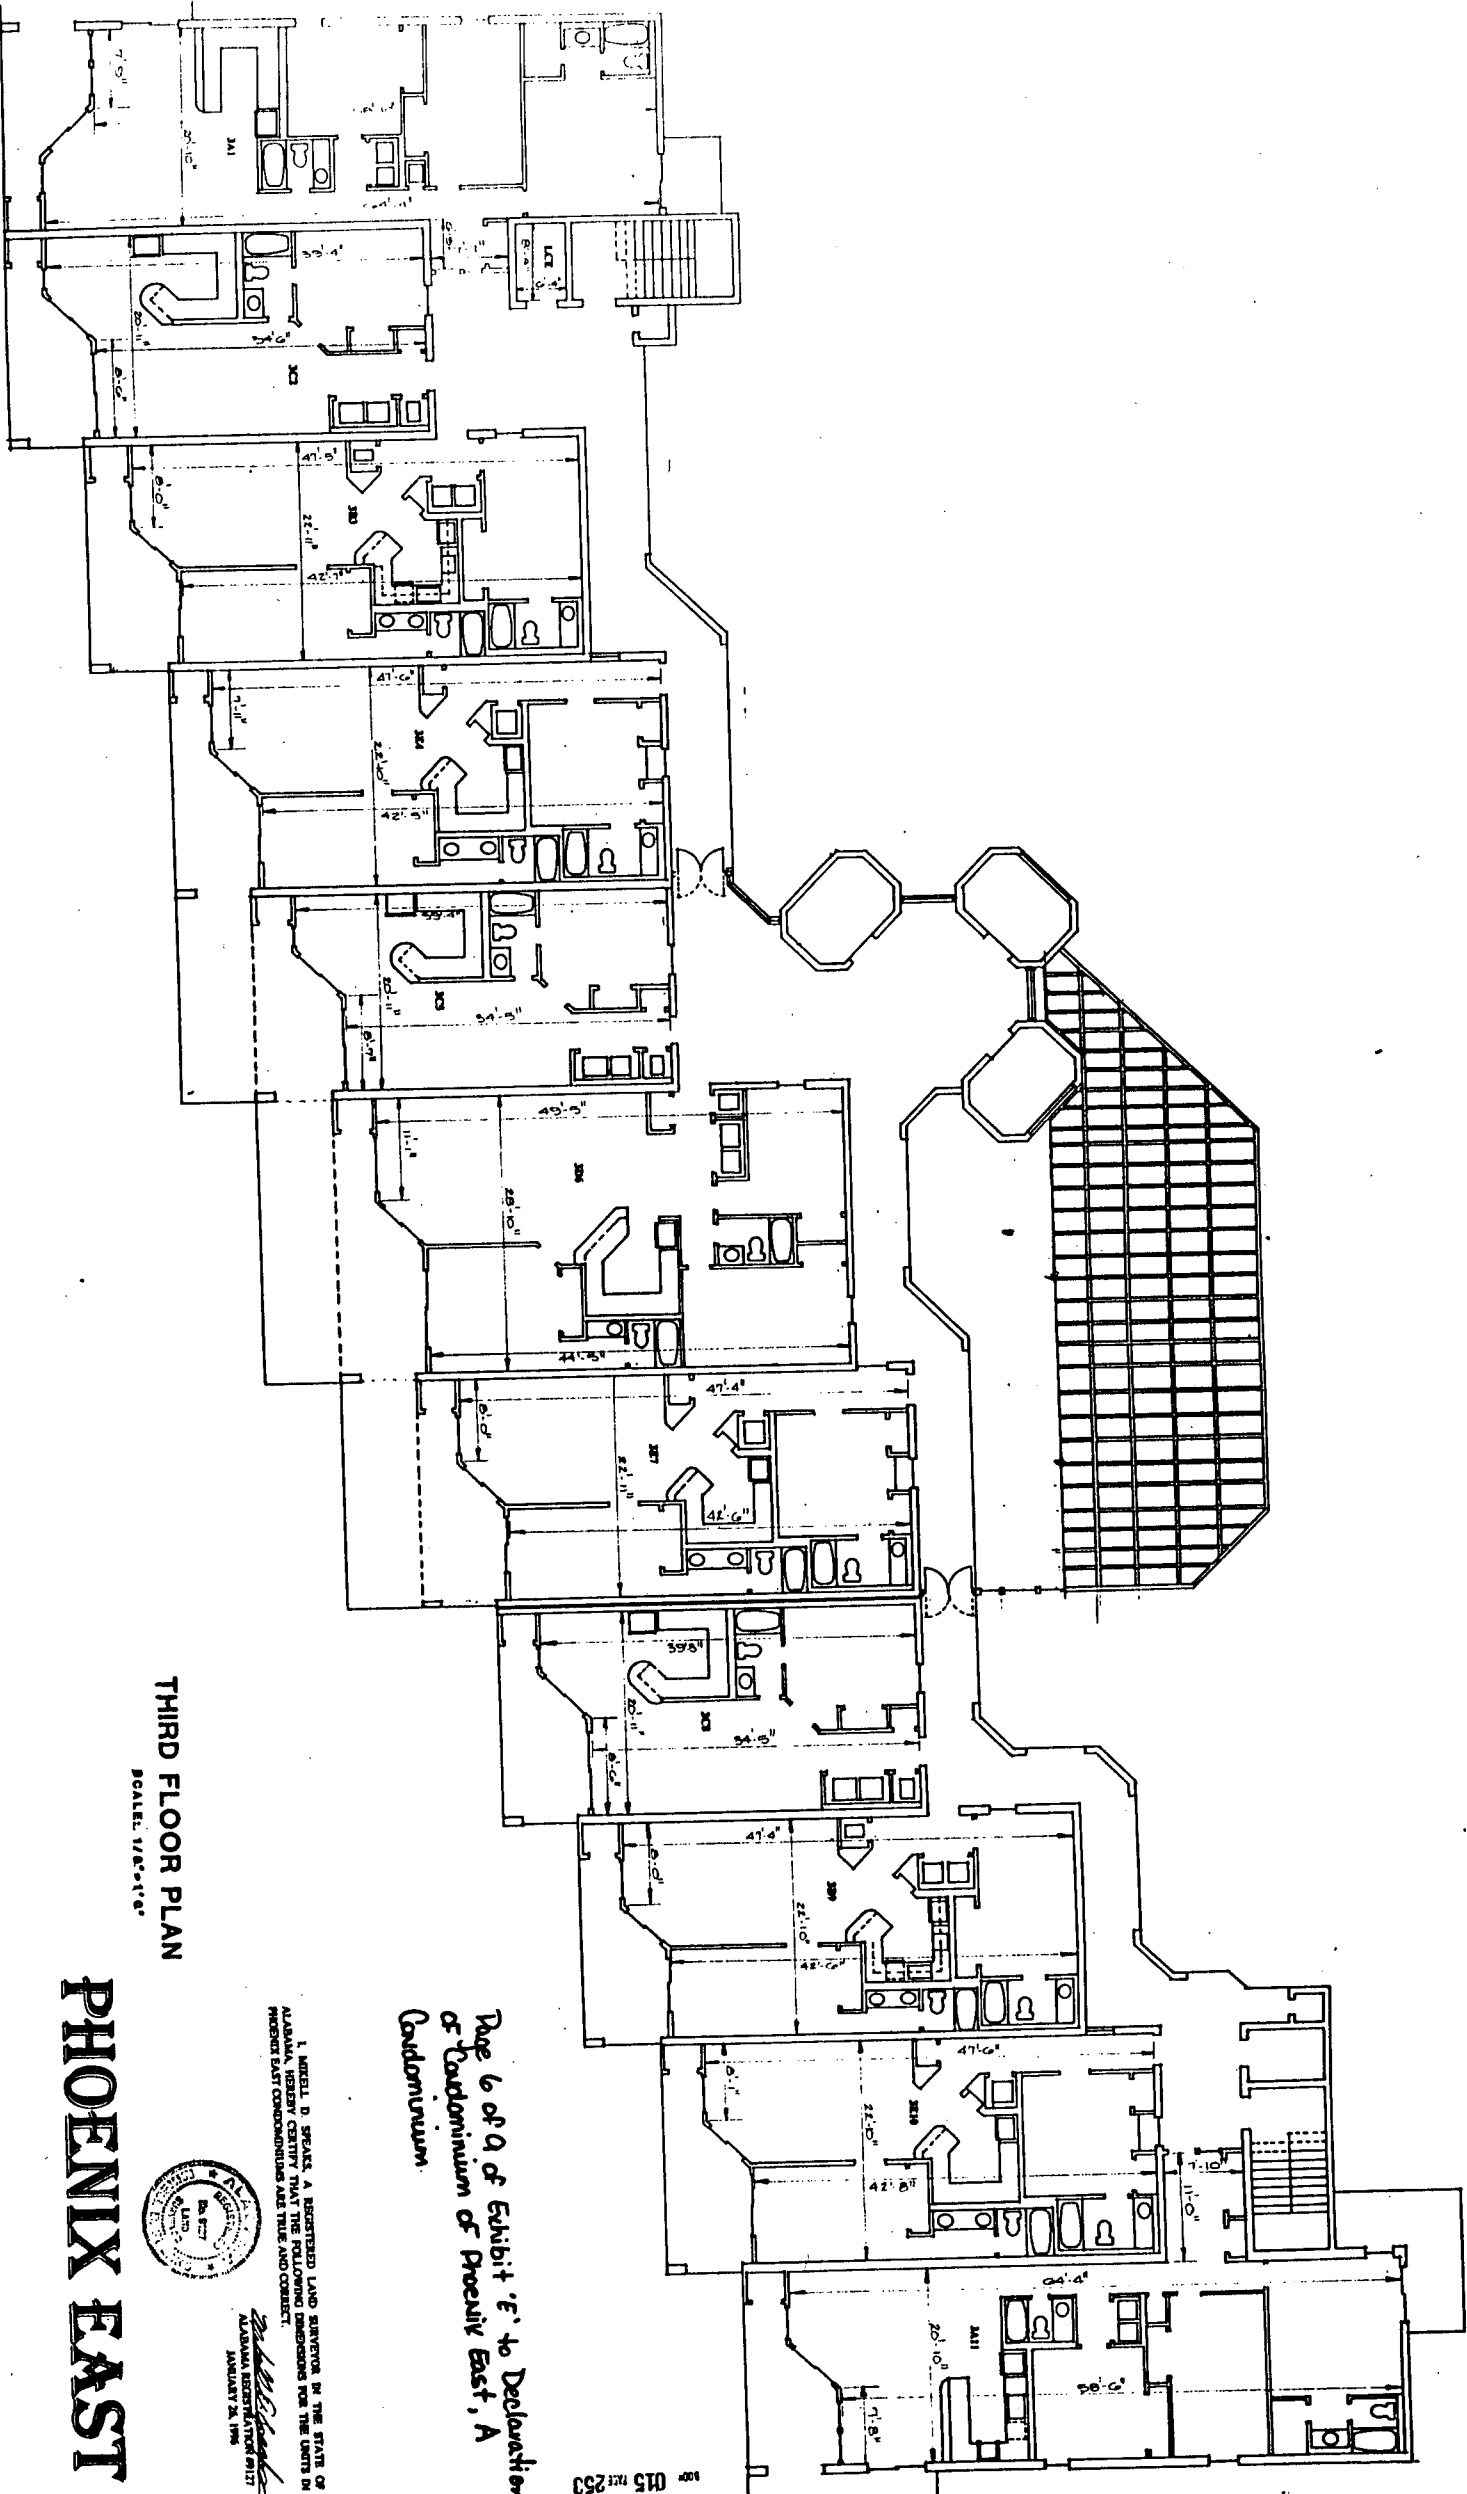

THIRD FLOOR PLAN
SCALE: 1/8"=1'-0"

PHOENIX EAST



ALABAMA REGISTERED PROFESSIONAL ENGINEER
JANUARY 24, 1996

I, MIKELL D. SPEAKS, A REGISTERED LAND SURVEYOR IN THE STATE OF ALABAMA, HEREBY CERTIFY THAT THE FOLLOWING DIMENSIONS FOR THE UNITS IN PHOENIX EAST CONDOMINIUMS ARE TRUE AND CORRECT.

Page 6 of 9 of Exhibit 'E' to Declaration of Condominium of Phoenix East, A Condominium.

015 REC 253

MIKELL D. SPEAKS & ASSOCIATES • CONSULTING ENGINEERS, INCORPORATED
732 OAK CIRCLE DRIVE WEST • MOBILE, ALABAMA

DATE

JANUARY, 1996

NO. 15727, TEL. 801

1/8"=1'-0"

FLOOR PLANS

3RD FLOOR

MS