


MS

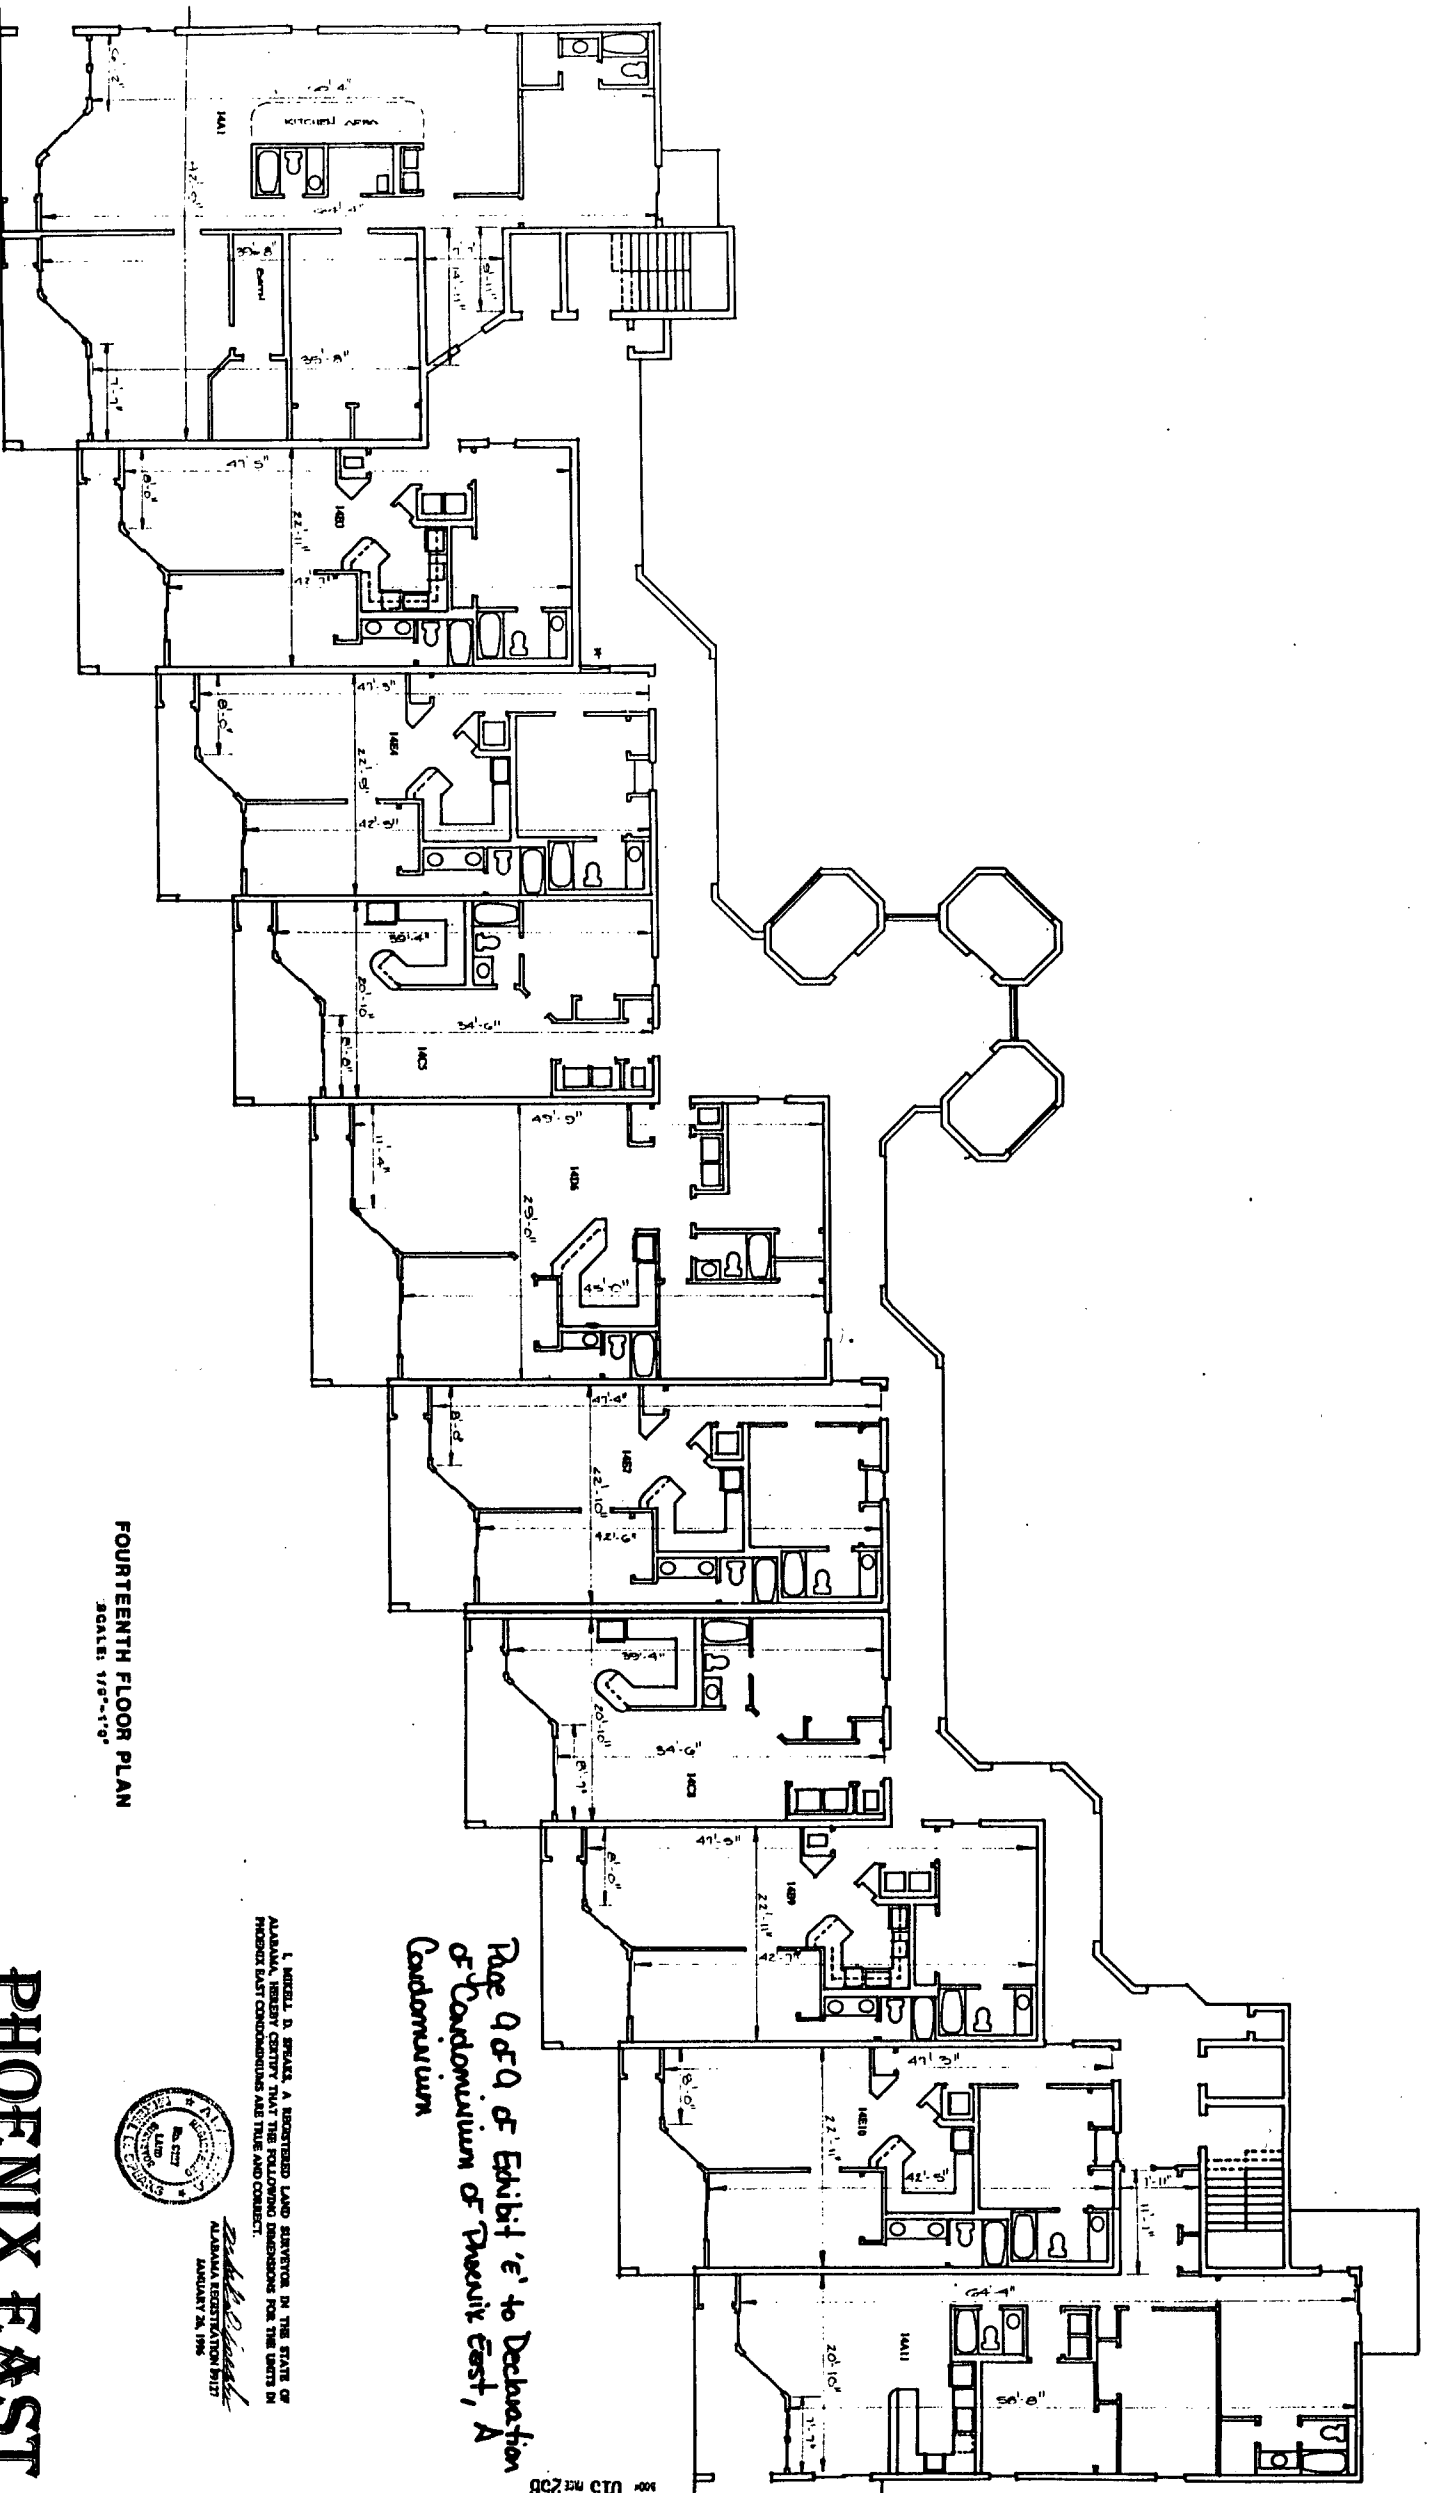

FOURTEENTH FLOOR PLAN  
SCALE: 1/8"=1'-0"

Page 9 of 9 of Exhibit 'e' to Declaration  
of Condominium of Phoenix East, A  
Condominium

I, MIKELL D. SPEAKS, A REGISTERED LAND SURVEYOR IN THE STATE OF ALABAMA, HEREBY CERTIFY THAT THE FOLLOWING DIMENSIONS FOR THE UNITS IN PROJECT EAST CONDOMINIUMS ARE TRUE AND CORRECT.

*Mikell D. Speaks*  
ALABAMA REGISTERED LAND SURVEYOR  
NO. 19123  
JANUARY 24, 1996



# PHOENIX EAST

**MIKELL D. SPEAKS & ASSOCIATES · CONSULTING ENGINEERS, INCORPORATED**  
732 OAK CIRCLE DRIVE WEST · MOBILE, ALABAMA

NO. 1

JANUARY, 1996

94-104723 TEL. 931

1/8" = 1'-0"

14th FLOOR  
FLOOR PLAN

NO. 015 REC 258