




washer hill linscomb  
 architecture, llc  
 copyright 2005  
 308 highway one  
 fayetteville  
 1251 990.0001  
 02.02.06  
 04.008


CONSTRUCTION SET  
 Elevations

**A3.10**

*Apr Bk 25 pg 82*

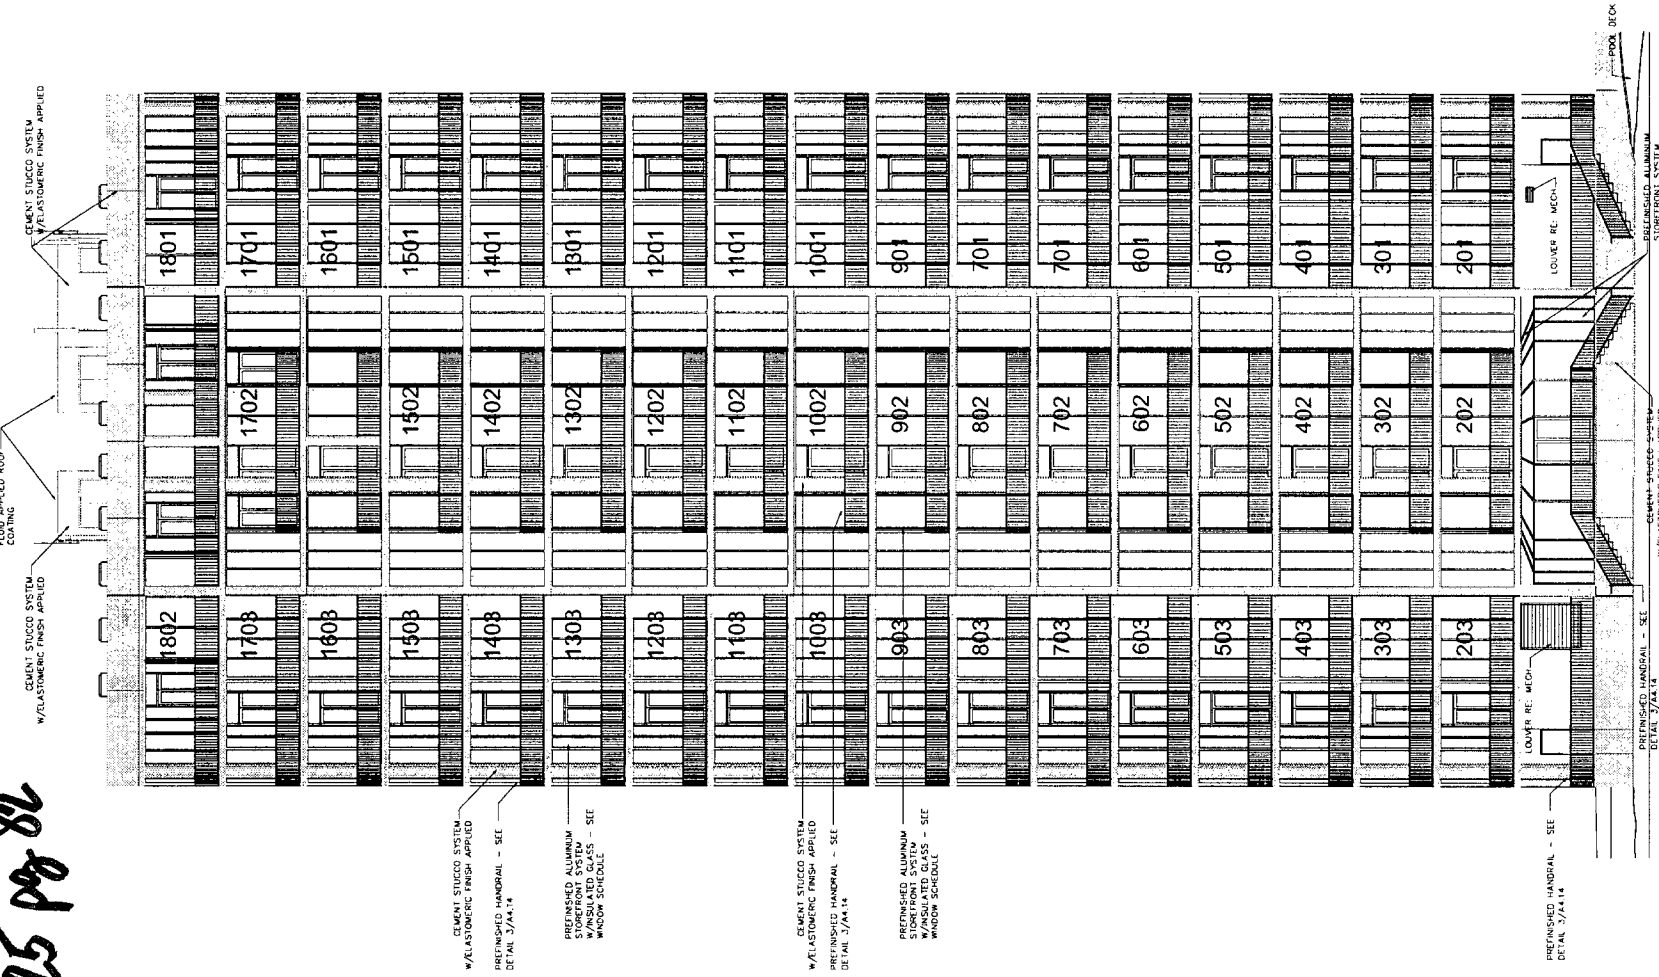

**2 NORTH ELEVATION**  
 SCALE: 3/32"=1'-0"

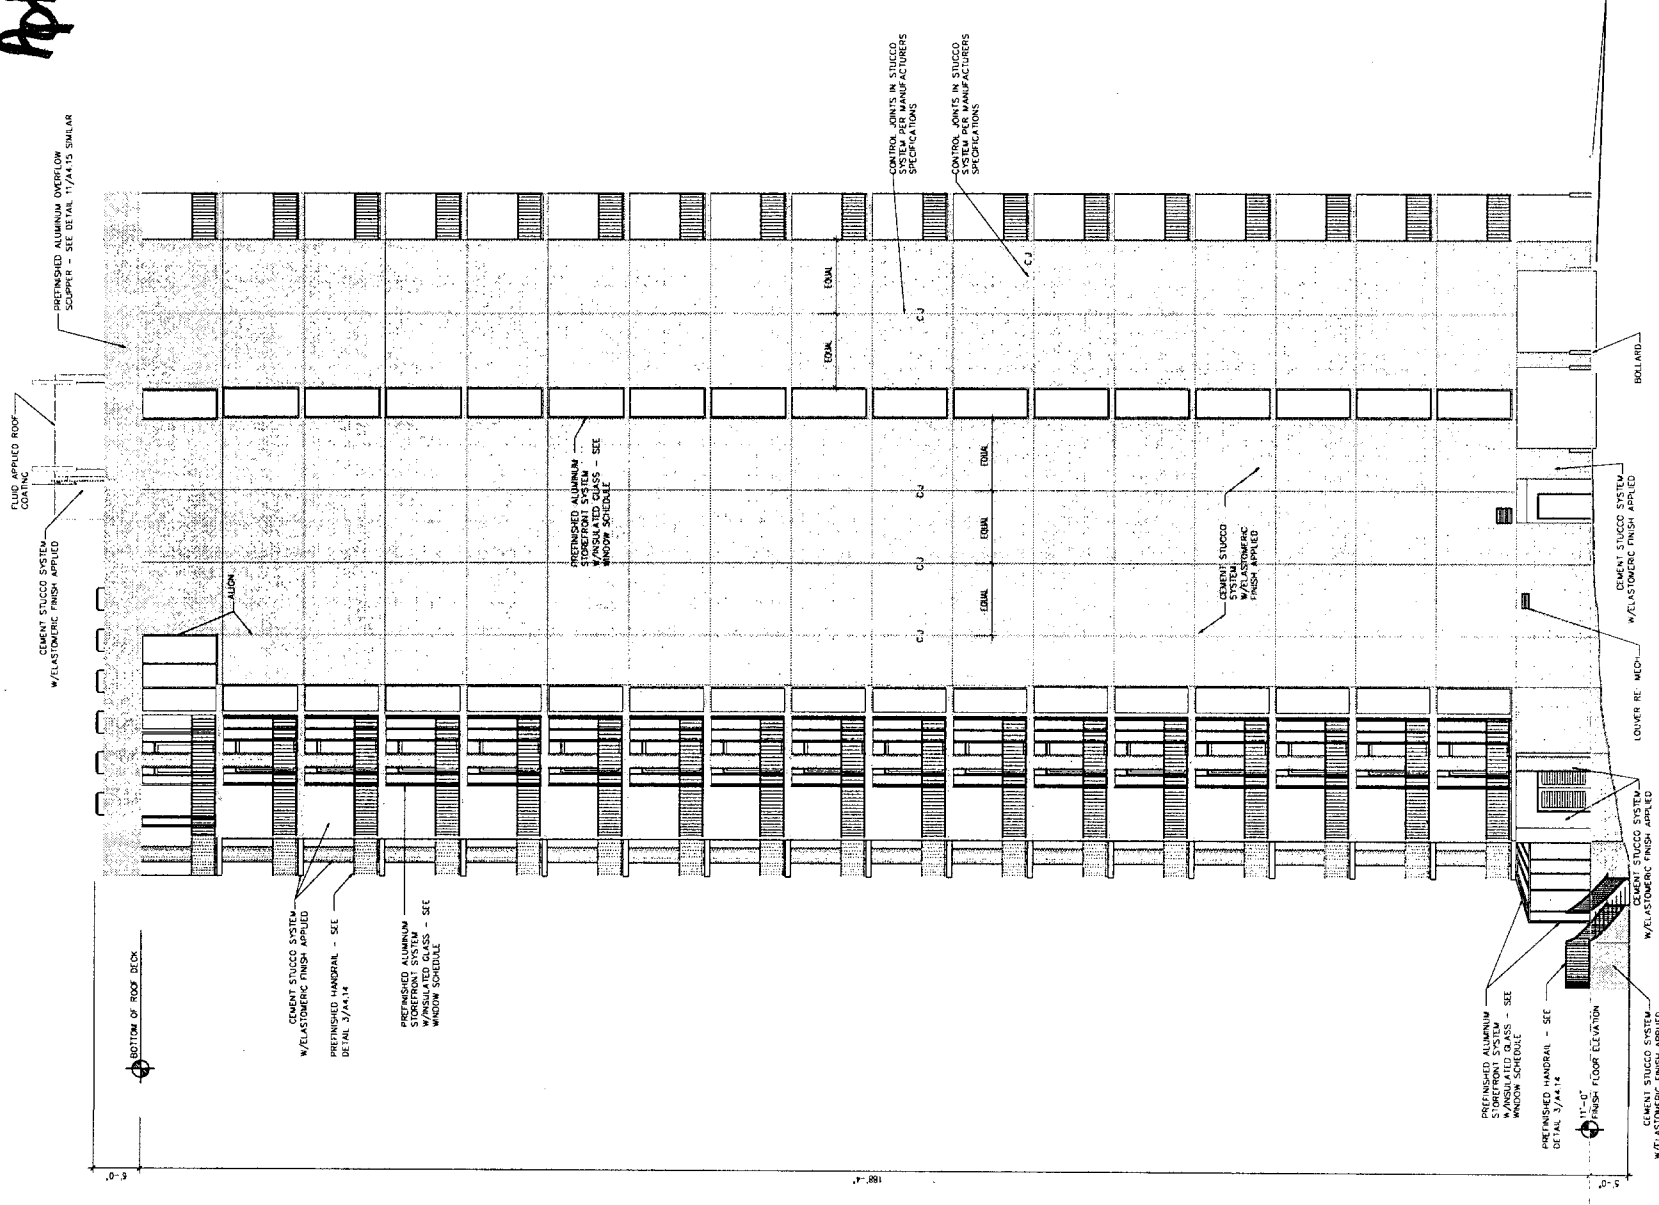

**1 WEST ELEVATION**  
 SCALE: 3/32"=1'-0"