


Apt Bk 25 Pg 80

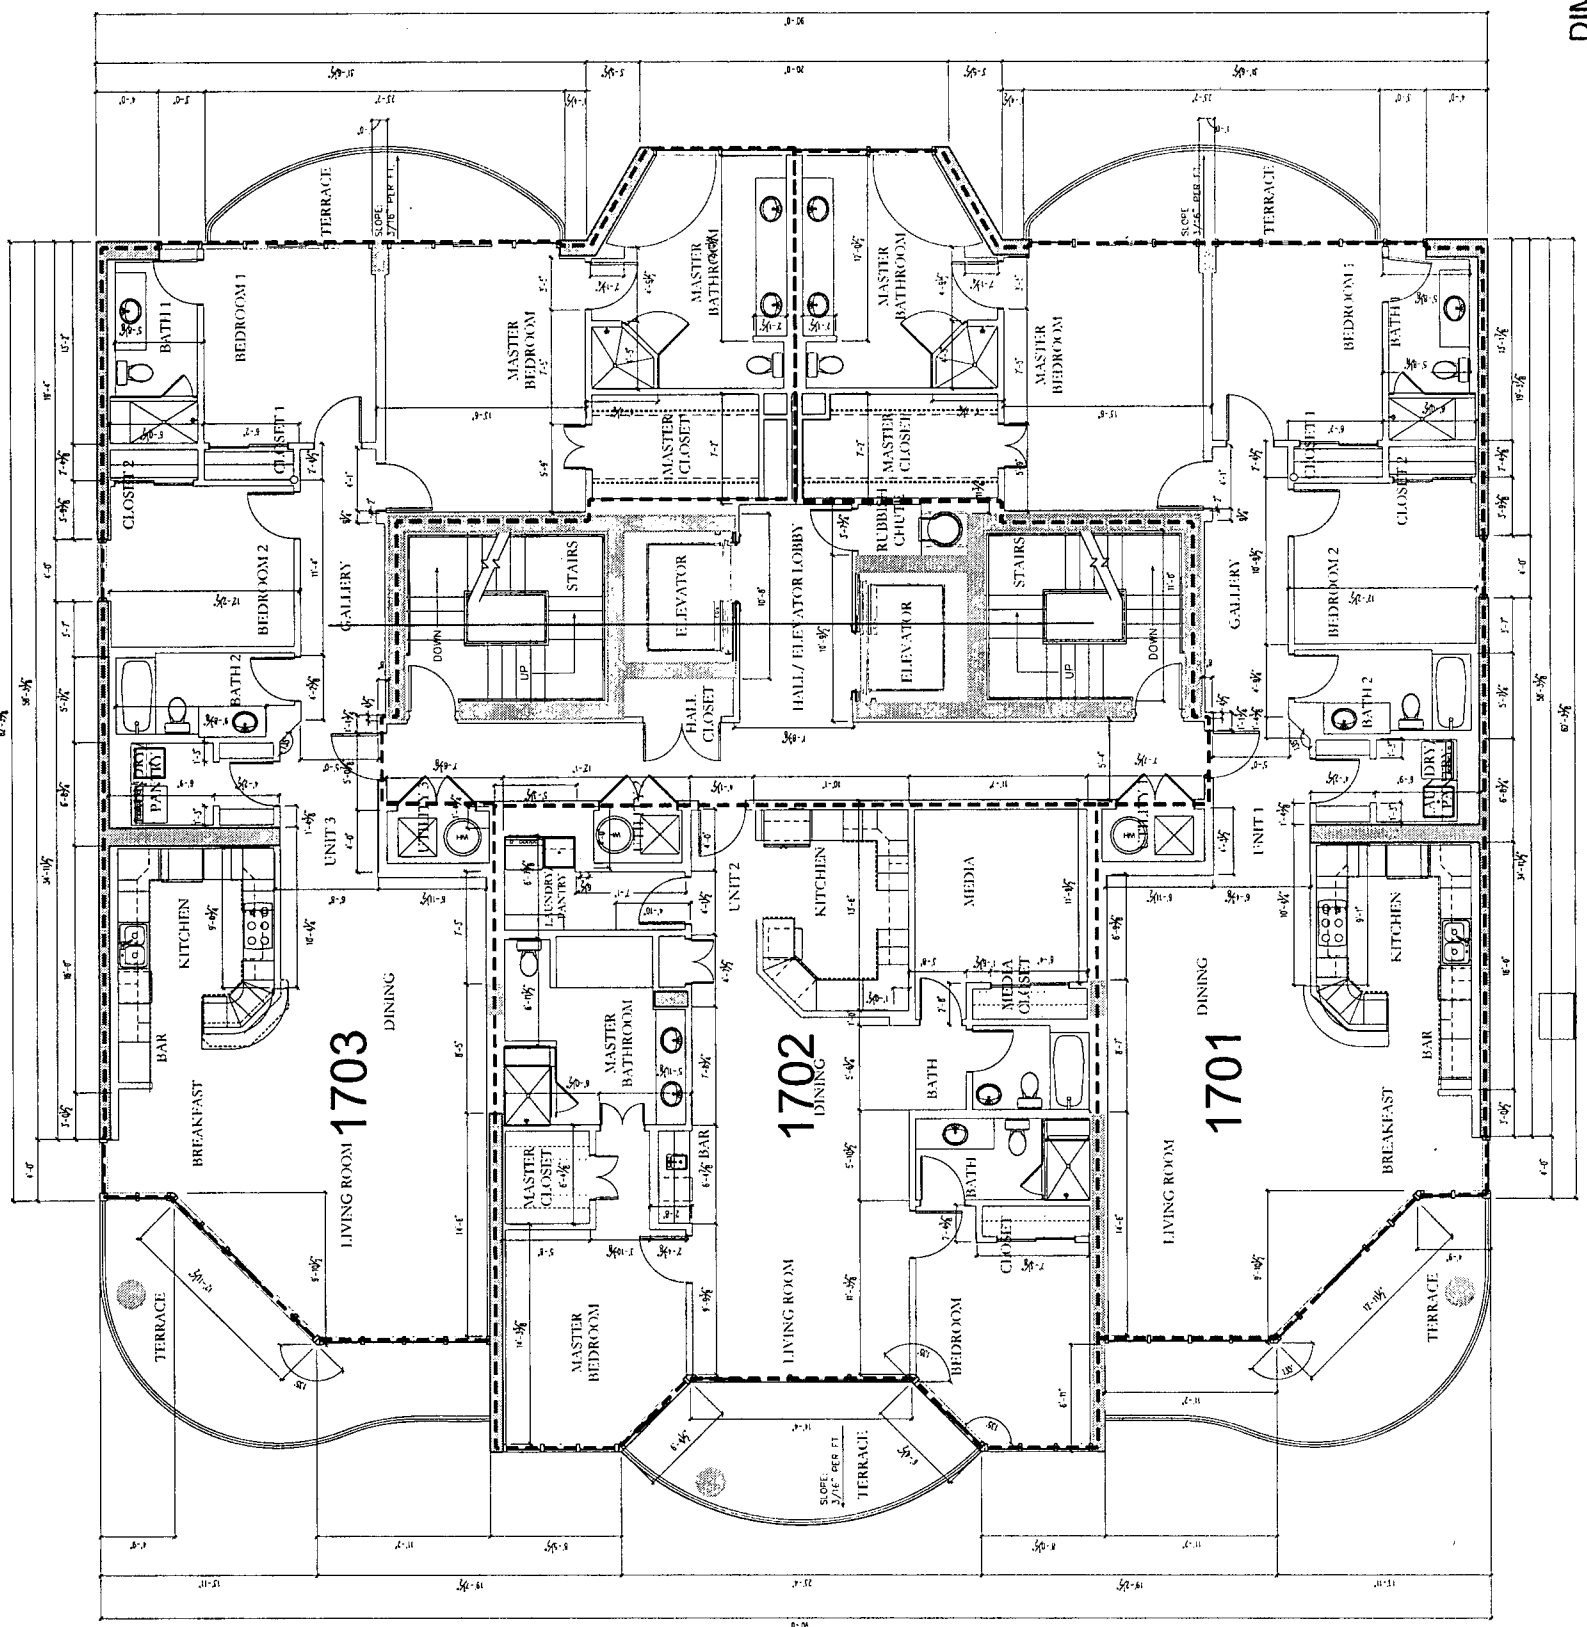

1 DIMENSIONED
LEVEL 17 FLOOR PLAN
SCALE 3/16"=1'-0"



BEL SOLE

1920 west beach boulevard
gulf shores, alabama 36542



weather hill liarscomb
architecture, llc
copyright 2005
295 hill street
1251 980 200 1 251 980 600

DATE	07.02.06
NO.	04.008
DESCRIPTION	CONSTRUCTION SET

Dimensioned
Levels 2-15, 17 Floor Plan

A2.12