


Apt BK 25 PG 79

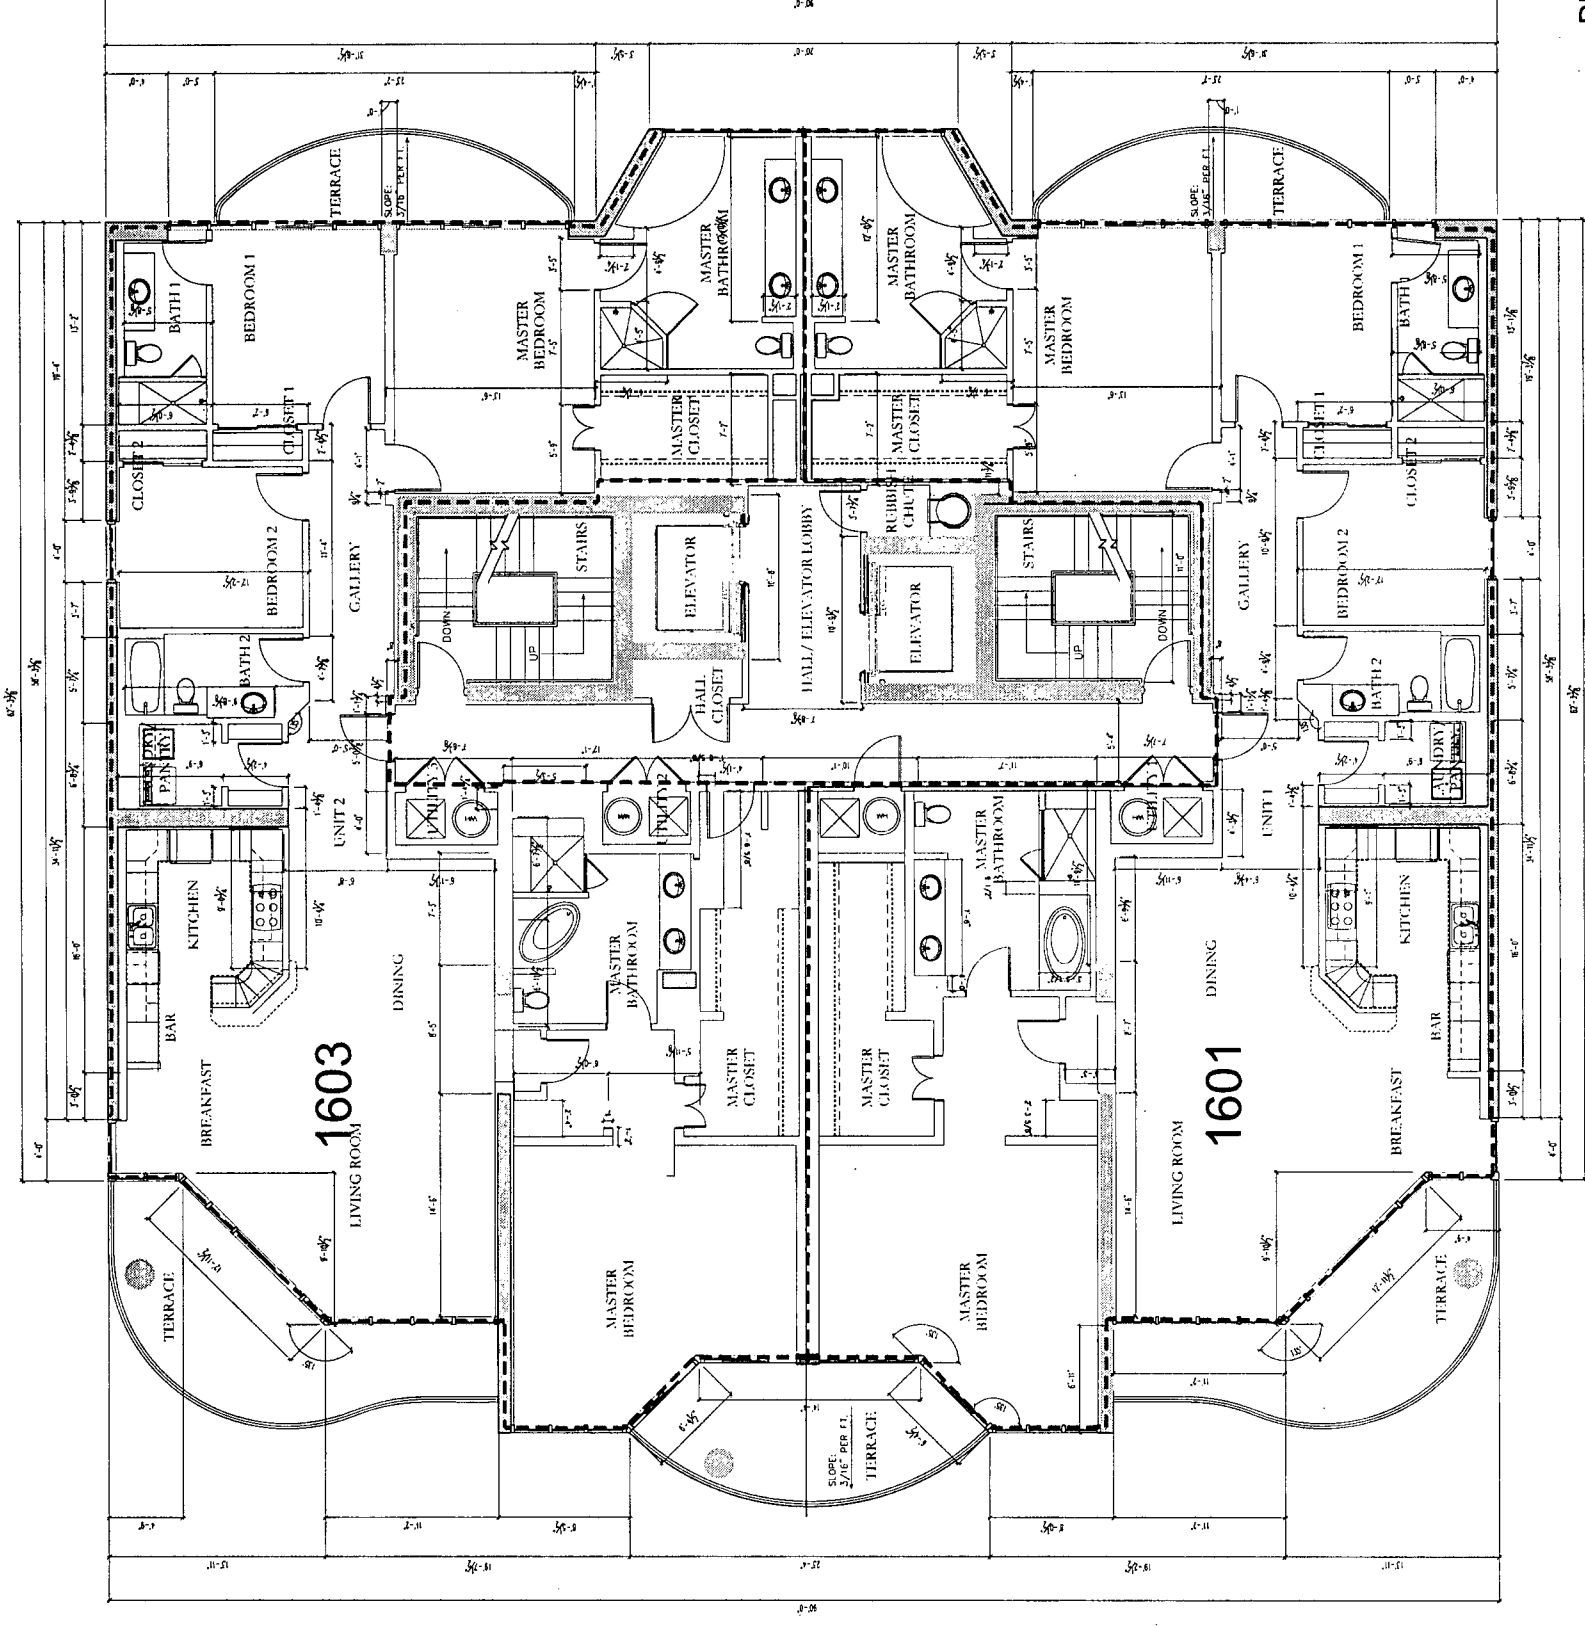

1
 DIMENSIONED
 LEVEL 16 FLOOR PLAN
 SCALE 3/16"=1'-0"

