


APR 26 09 18

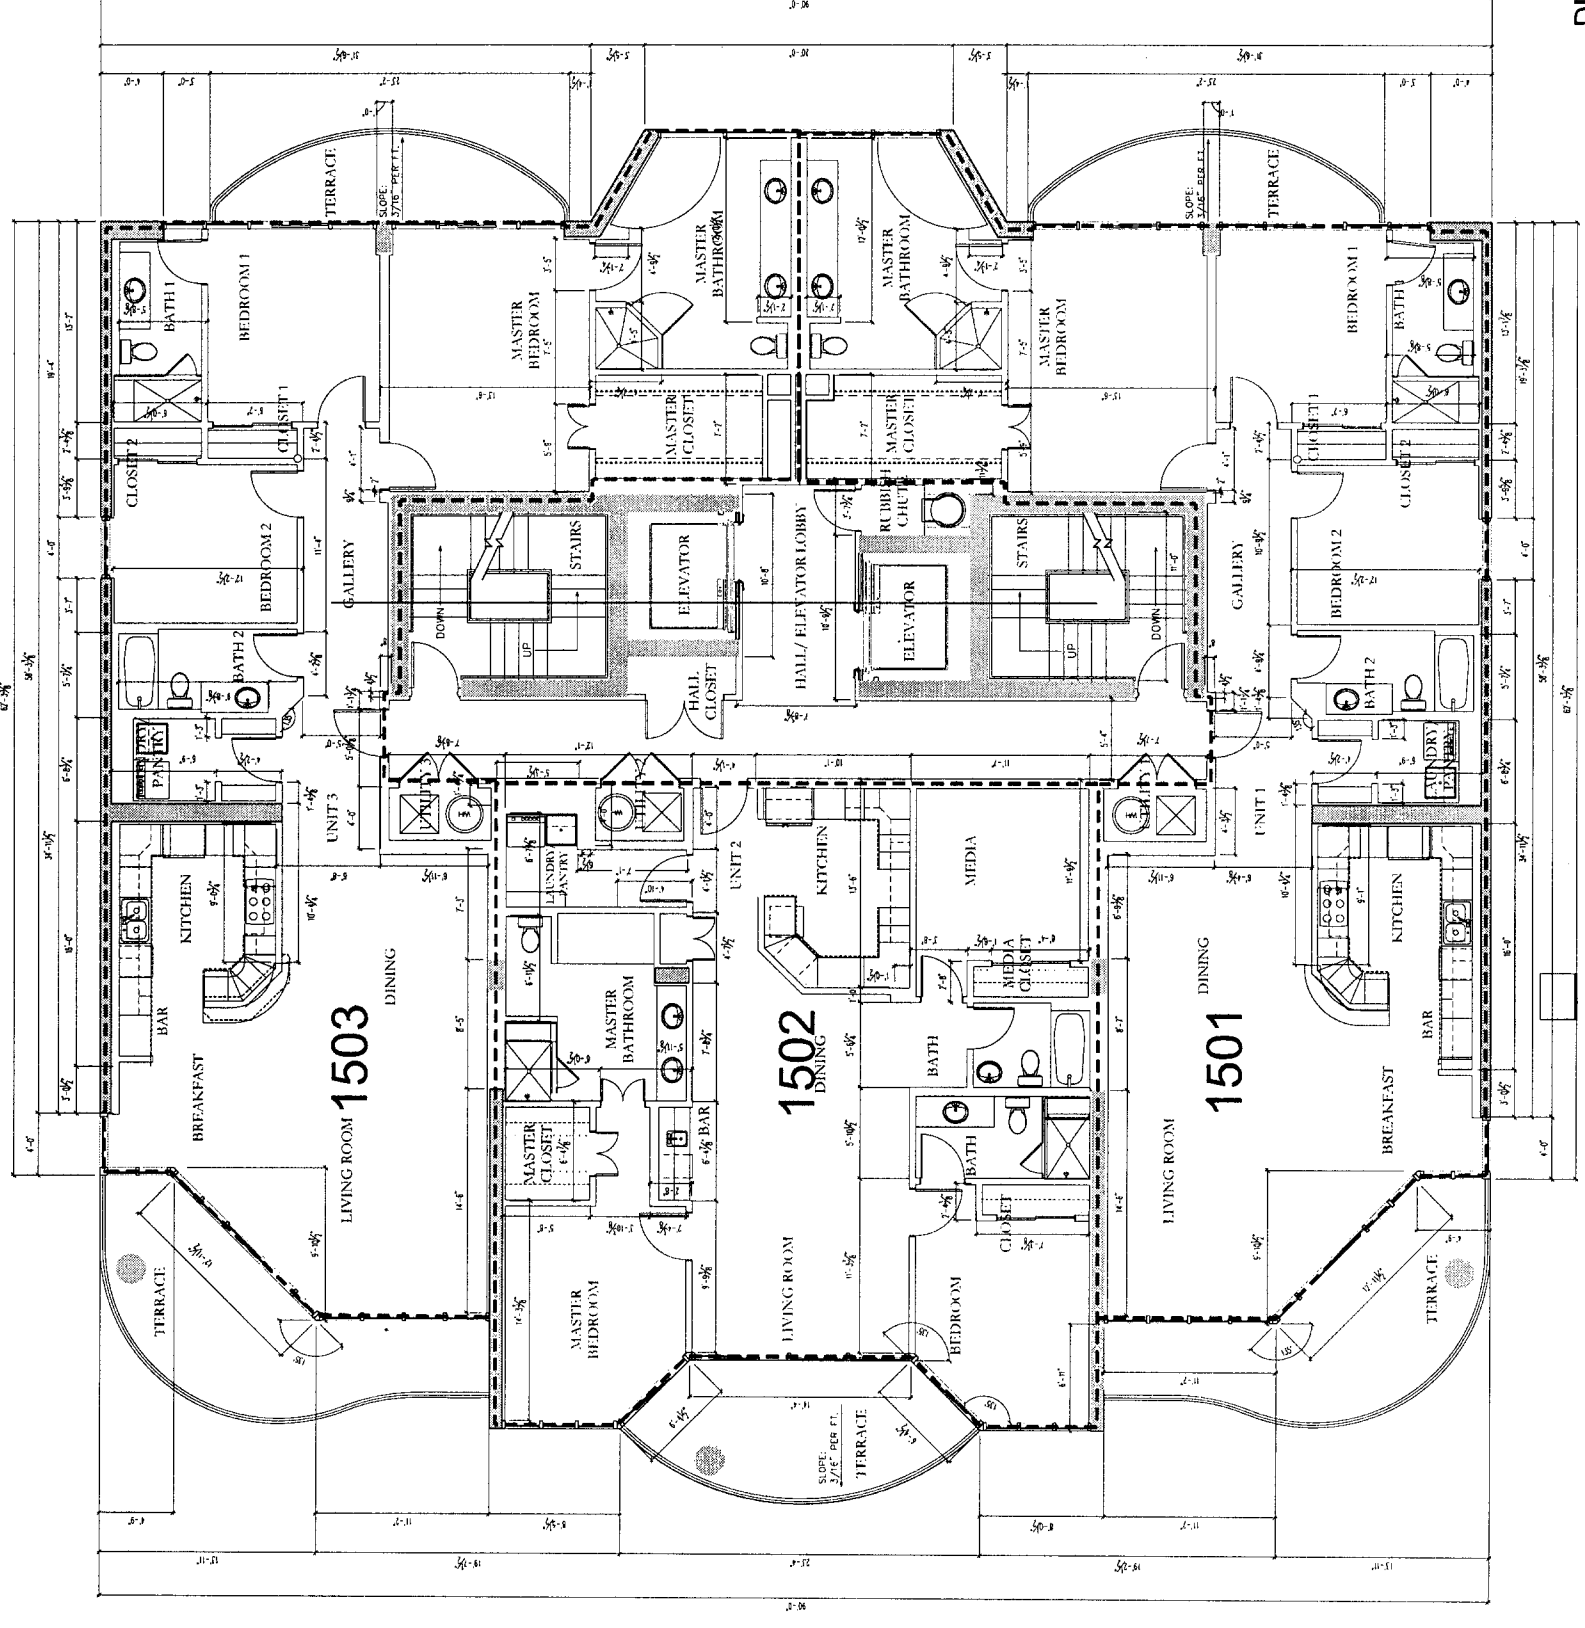

1 DIMENSIONED
LEVEL 15 FLOOR PLAN
SCALE: 3/16"=1'-0"



BEL SOLE

1920 west beach boulevard
gulf shores, alabama 36542



walter hill looscomb
architecture, llc
copyright 2005
205 richmond ave. fayetteville, al 36801
725.990.6200 725.990.0041

02.02.06

04.008

CONSTRUCTION SET

Dimensioned
Levels 2-15, 17 Floor Plan

A2.12

