


Apt Bk 25 pg 77

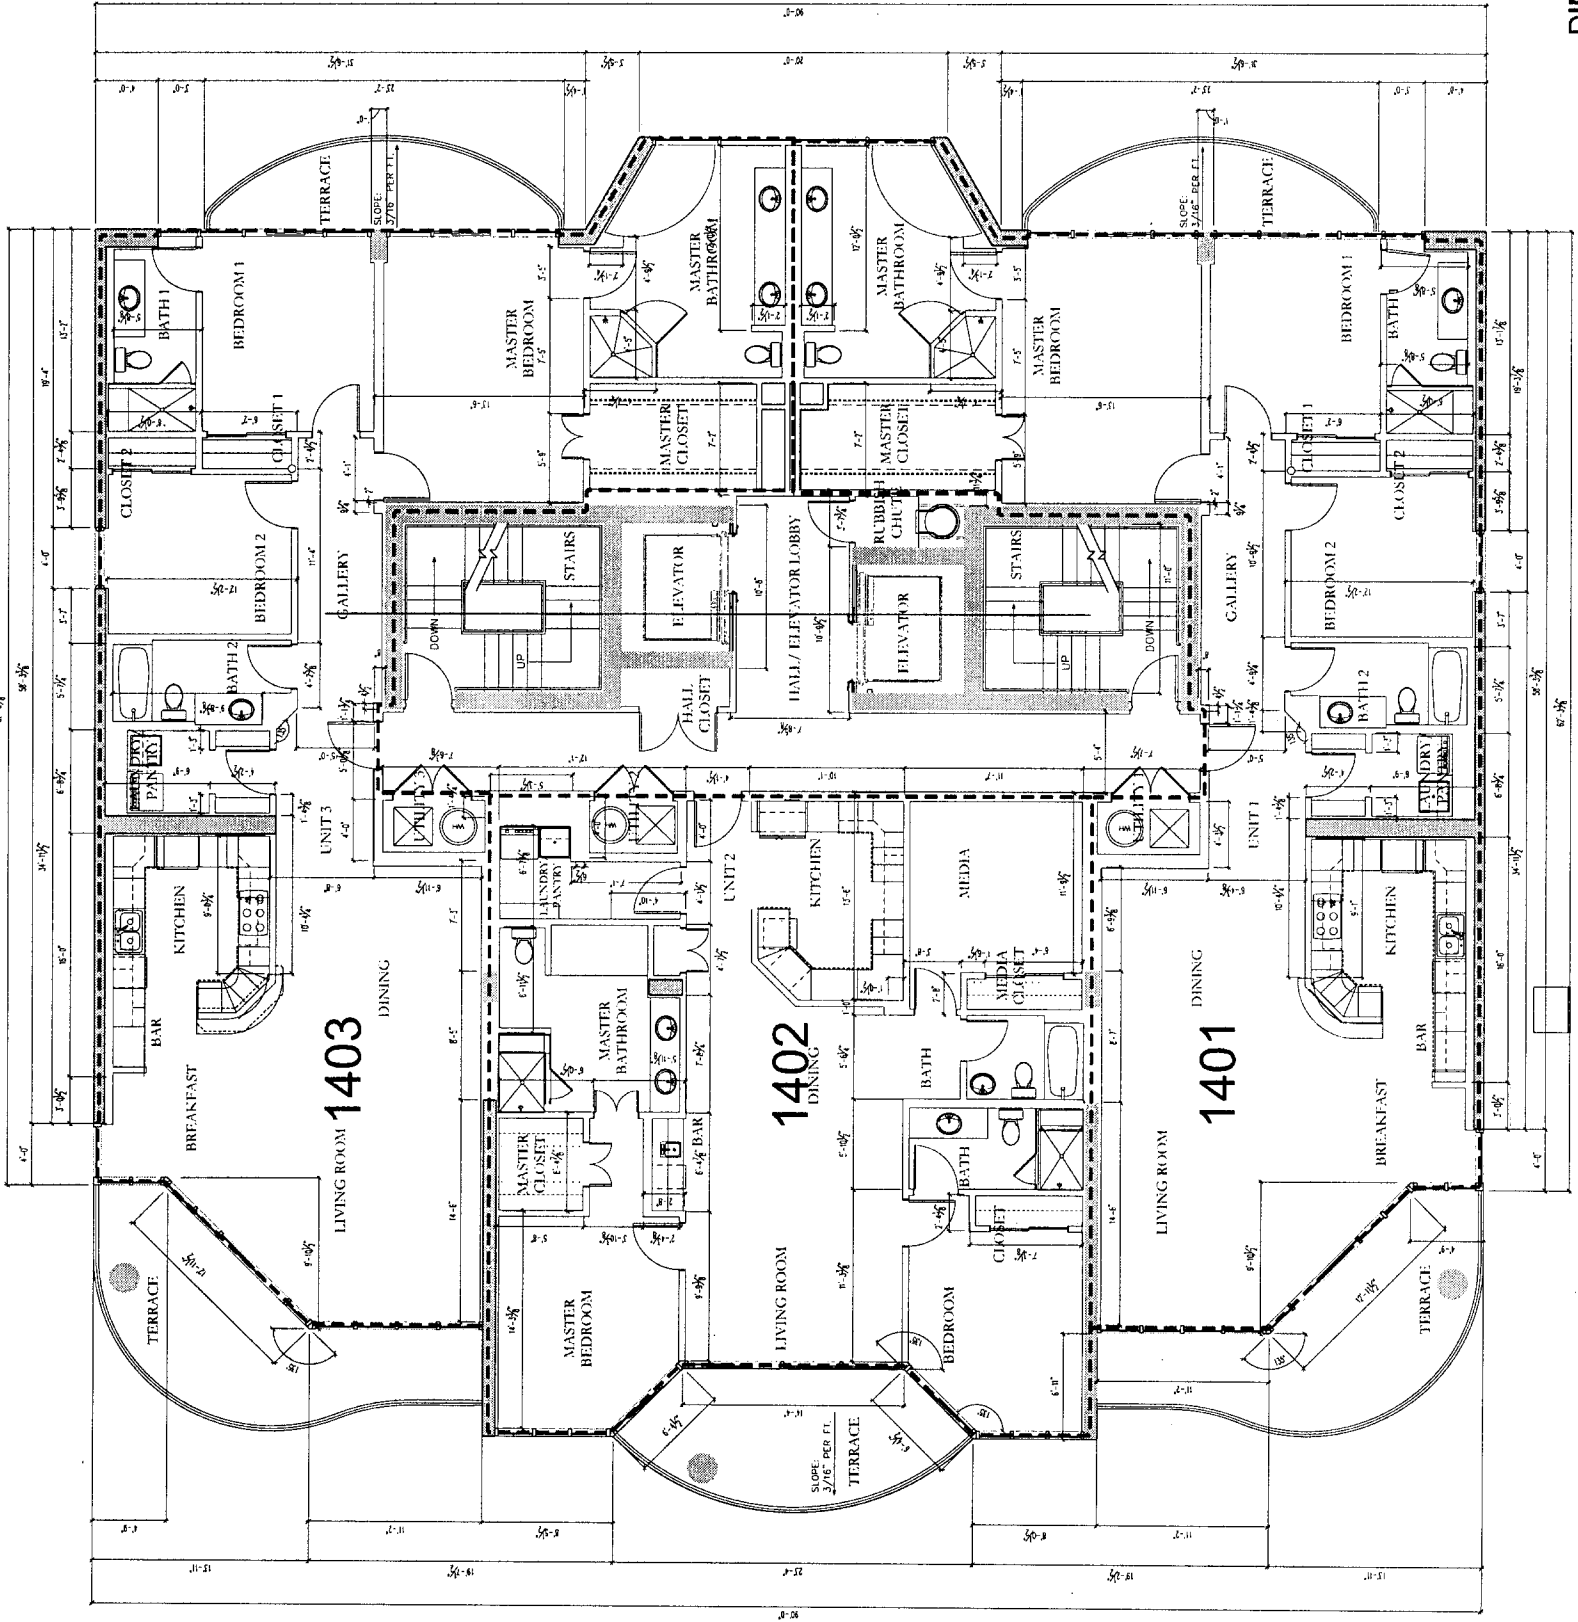

1 DIMENSIONED LEVEL 14 FLOOR PLAN
SCALE: 3/16"=1'-0"



BEL SOLE

1920 west beach boulevard
gulf shores, alabama 36542



washer hill lioscomb
architecture, llc
copyright 2005
305 fishburne ave. fishburne, al
1251-990-6000 1251-990-6001
02.02.06
04.008

CONSTRUCTION SET

Dimensioned
Levels 2-15, 17 Floor Plan

A2.12

