


Apt Bk 25 pg 76

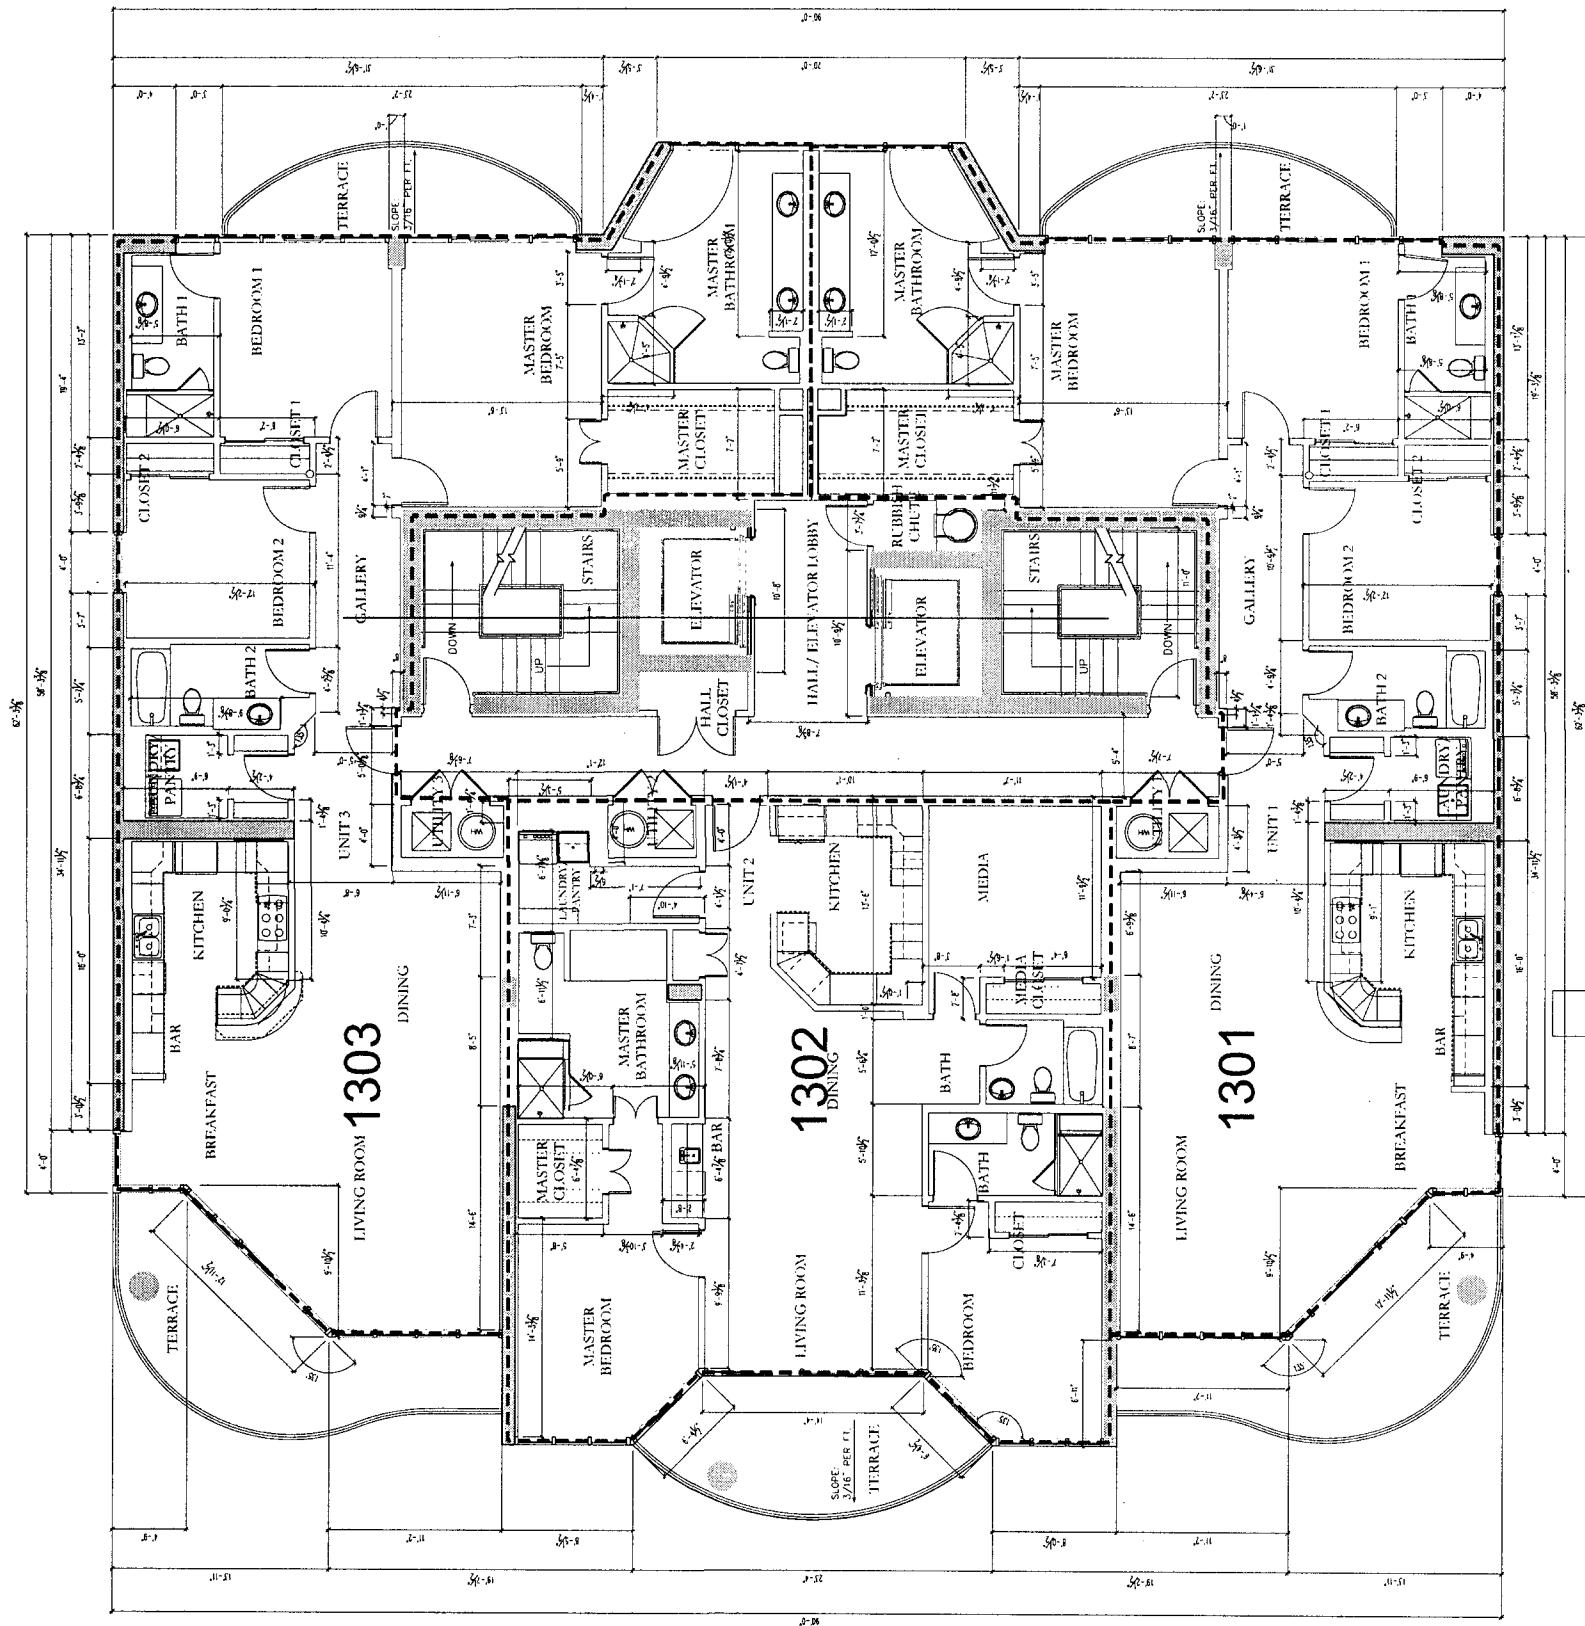

1 DIMENSIONED
LEVEL 13 FLOOR PLAN
SCALE: 3/8"=1'-0"

