

*Apt Bk 25 pg 75*



1920 west beach boulevard  
gulf shores, alabama 36542

BEL SOLE



wesley hill lincomb  
architecture, llc  
copyright 2005


205 hickory lane  
tomball, tx 77454  
281-798-8268 1-281-798-8661

02.02.06  
04.008

CONSTRUCTION SET

Dimensioned  
Levels 2-15, 17 Floor Plan

A2.12

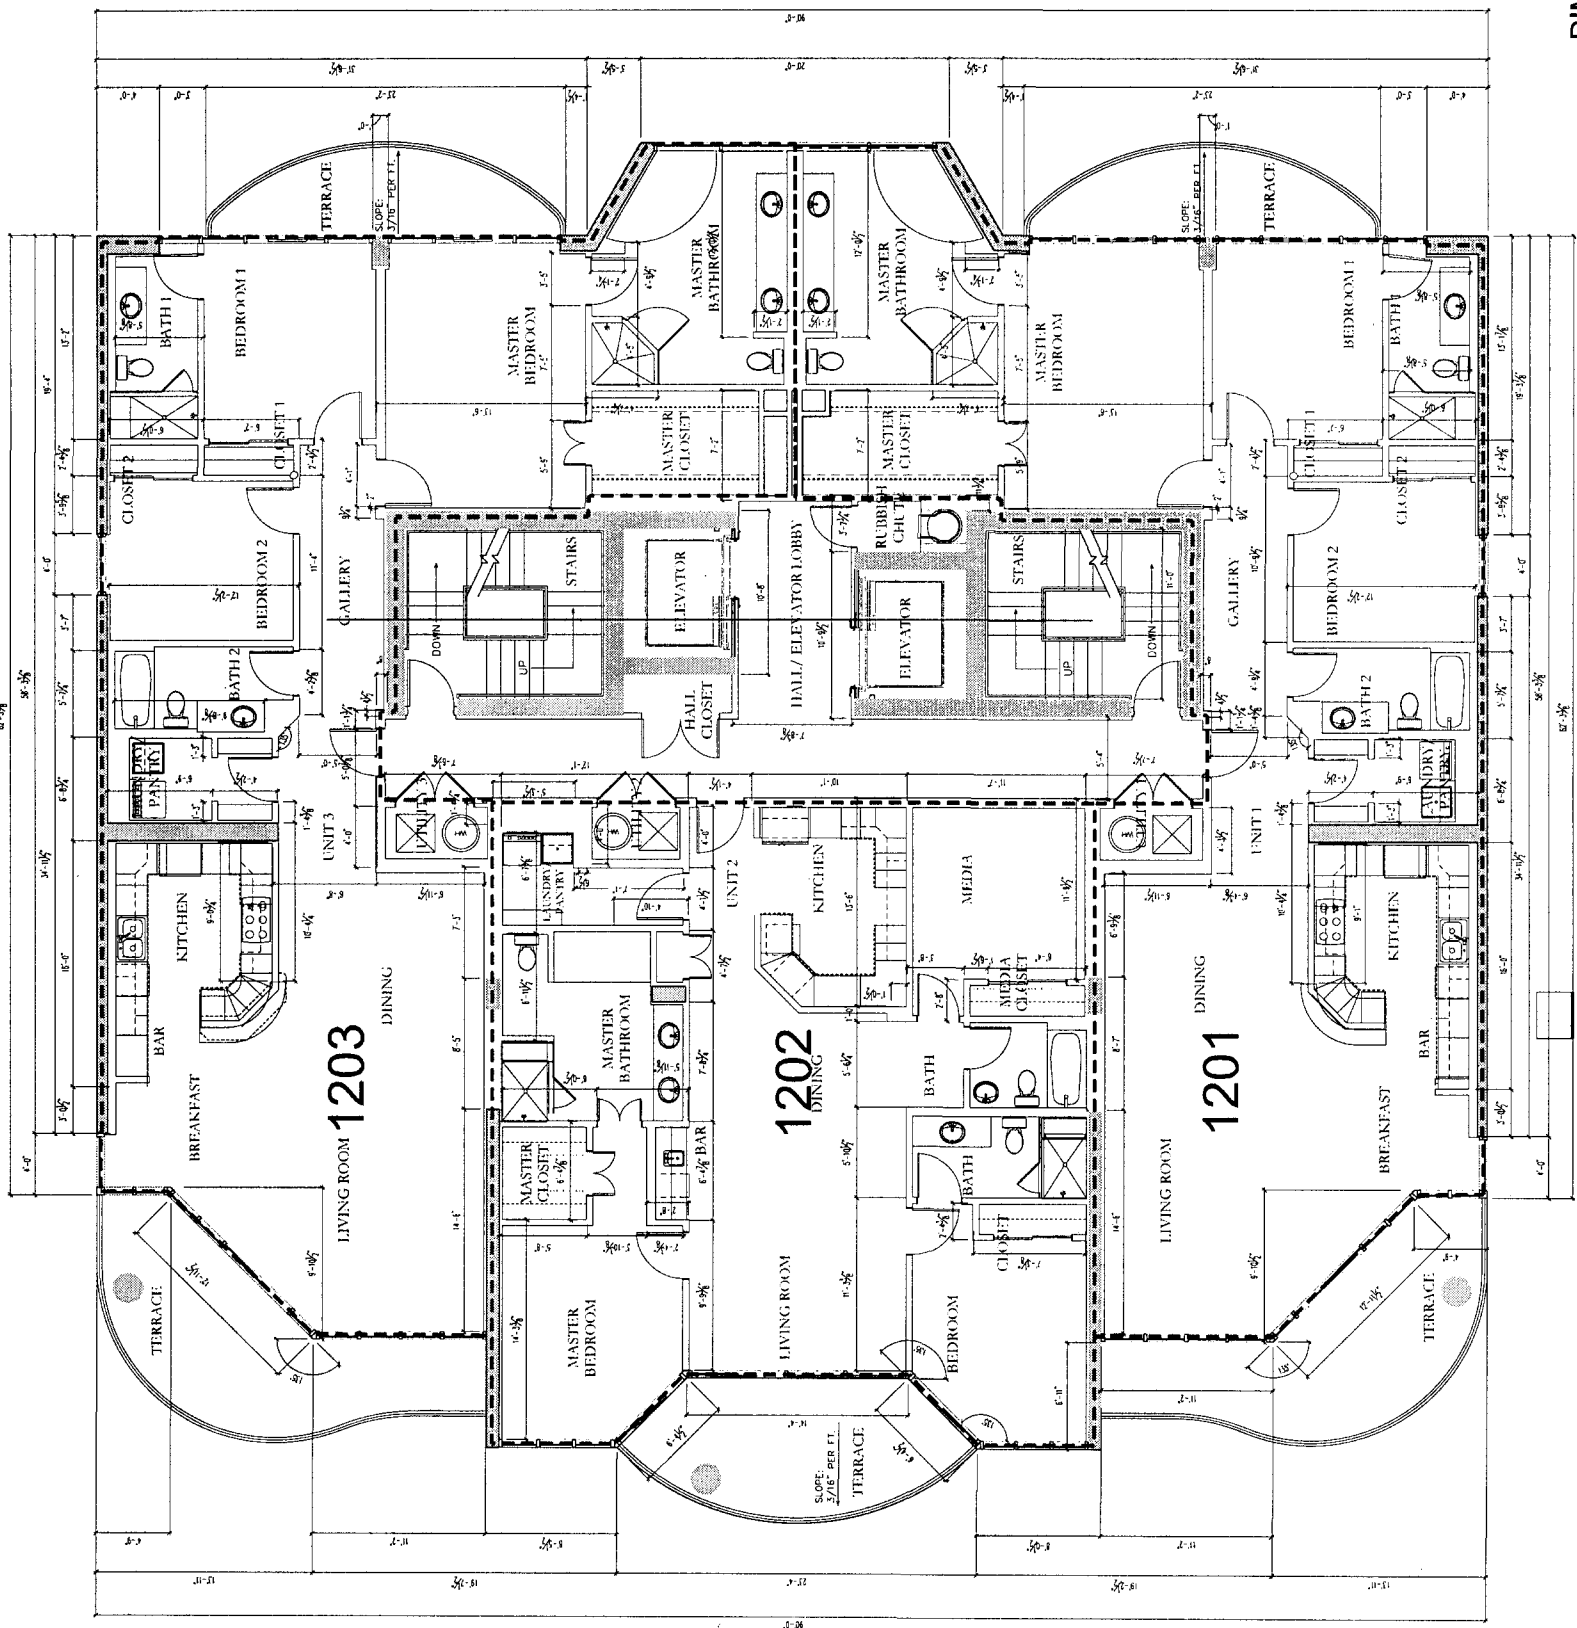

**1** DIMENSIONED  
LEVEL 12 FLOOR PLAN  
SCALE: 3/16"=1'-0"

