


Apt Bk 25 pg 74

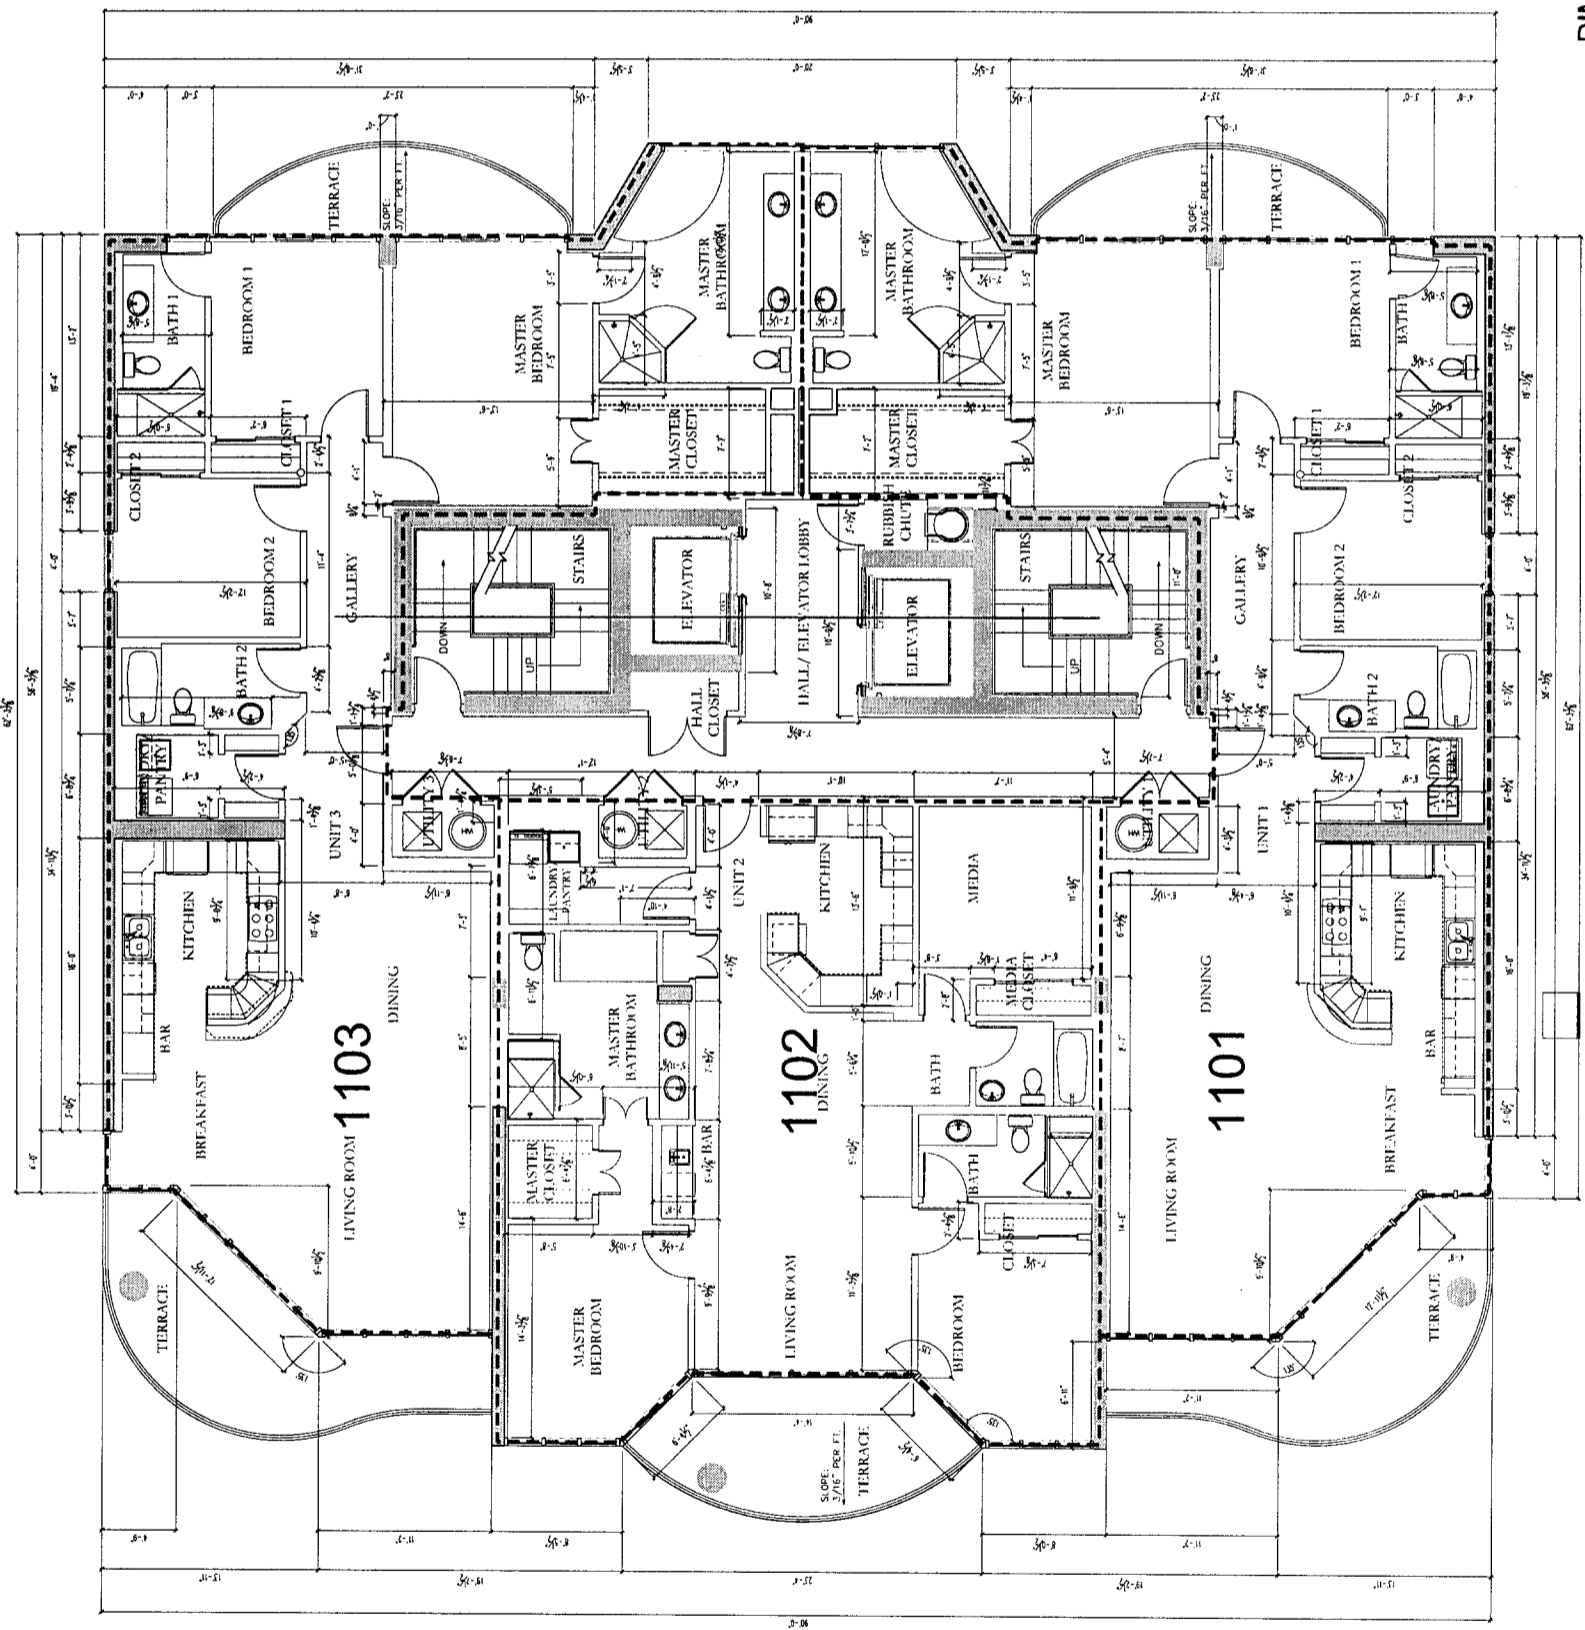

1 DIMENSIONED
LEVEL 11 FLOOR PLAN
SCALE: 3/16"=1'-0"



BEL SOLE

1920 west beach boulevard
gulf shores, alabama 36542



wesley hill lincomb
architecture, llc
copyright 2005
205 hillside one
125.1790 E200 123.1790 B041
07.02.06
04.008

CONSTRUCTION SET
Dimensioned
Levels 2-15, 17 Floor Plan

A2.12

