


*Apt Bk 25 pg 23*

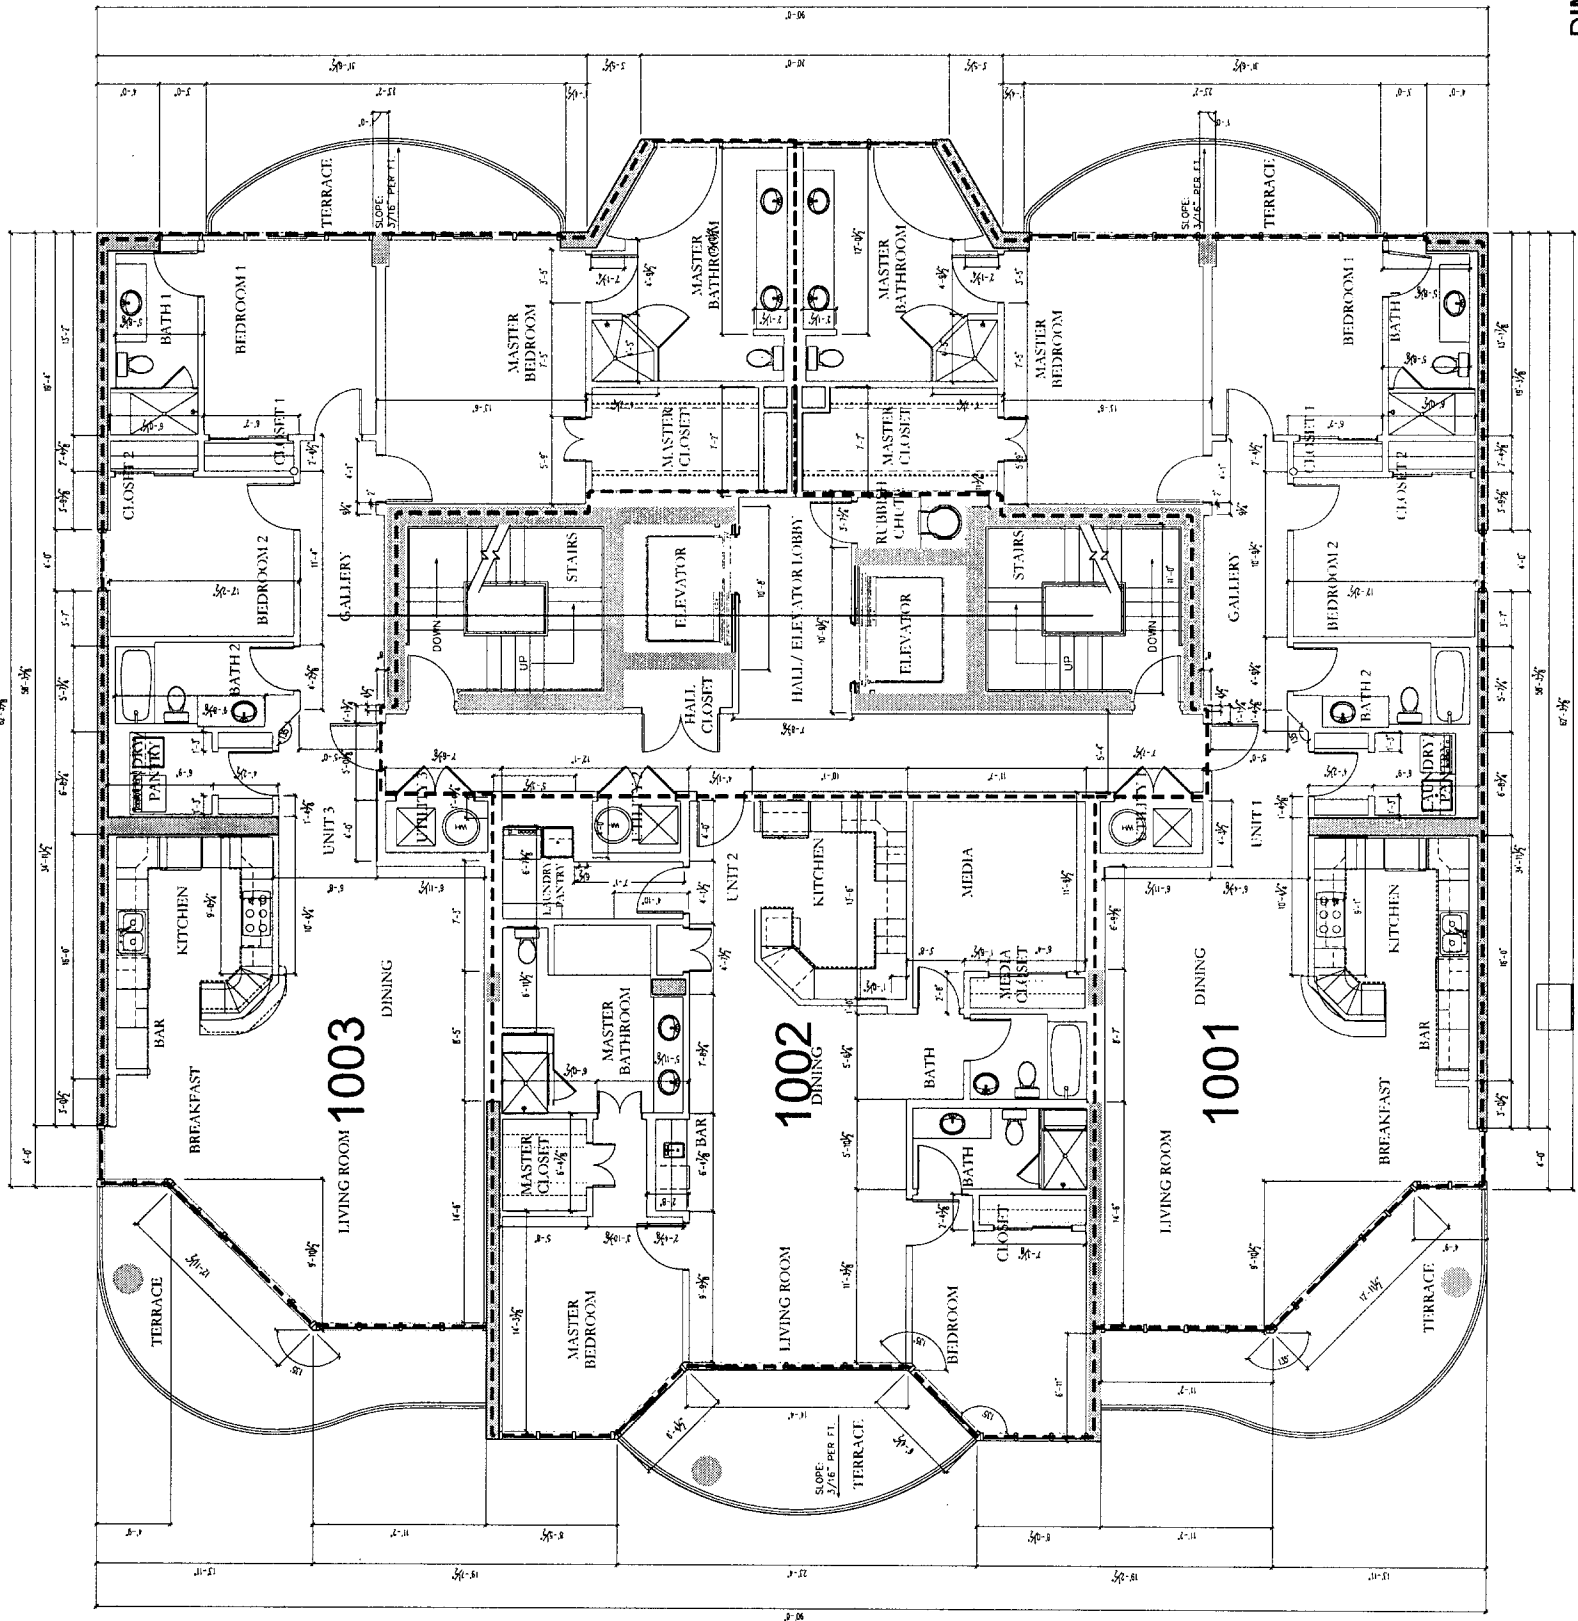

**1** DIMENSIONED  
LEVEL 10 FLOOR PLAN  
SCALE: 3/16"=1'-0"



BEL SOLE

1920 west beach boulevard  
gulf shores, alabama 36542



walter hill lascorb  
architecture, llc  
copyright 2005  
705 highway 90  
1251 990 0200 1251 990 6601

02.02.06  
04.008

CONSTRUCTION SET

Dimensioned  
Levels 2-15, 17 Floor Plan

**A2.12**

WHL  
architecture  
+ interiors  
design lounge  
atlanta