


*Apt Bk 25 pg 72*

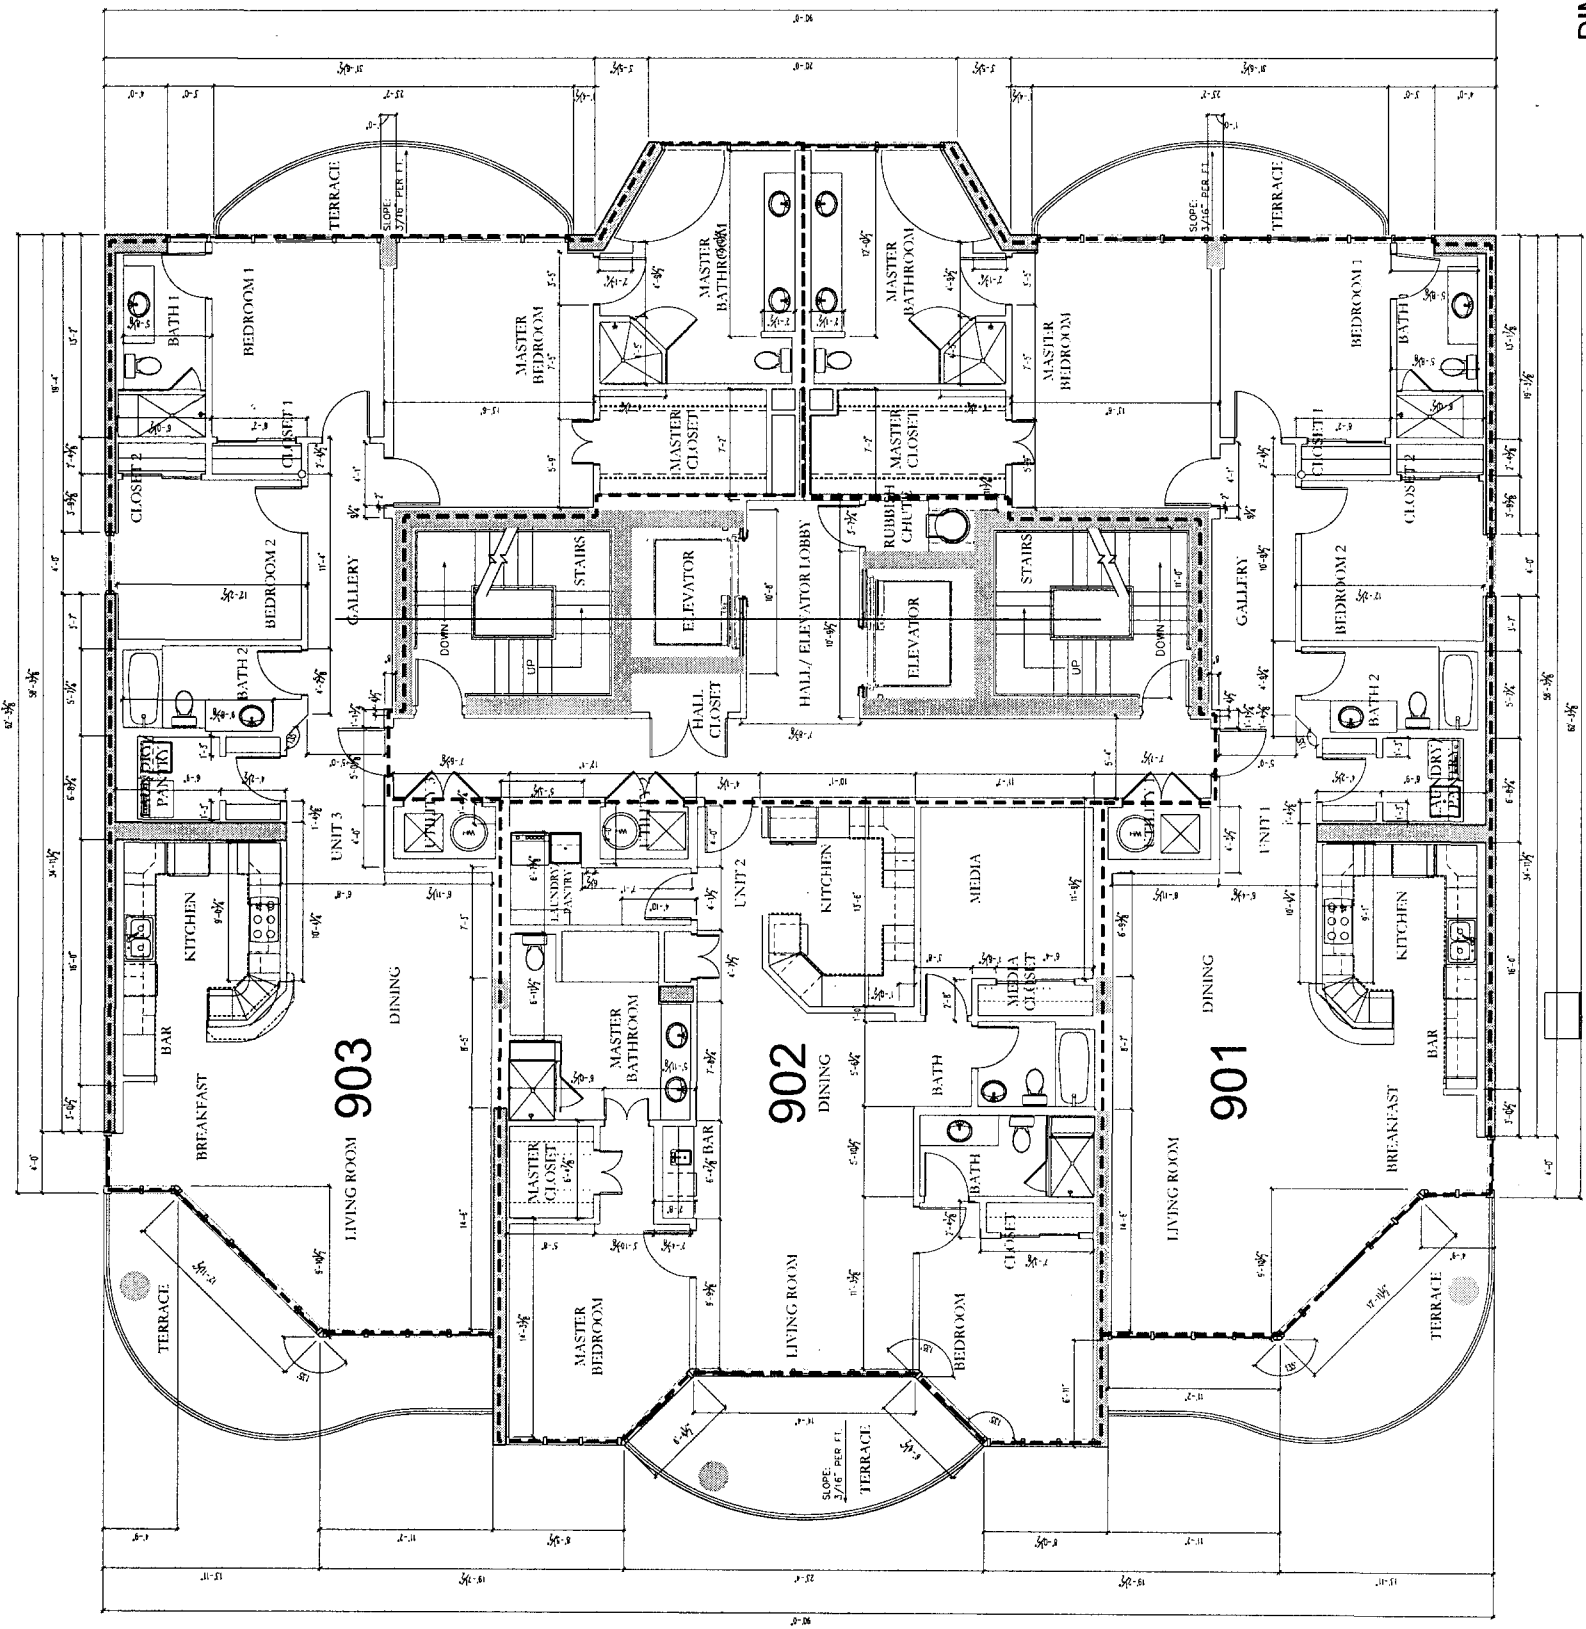

**1** DIMENSIONED  
LEVEL 9 FLOOR PLAN  
SCALE: 3/16"=1'-0"



BEL SOLE

1920 west beach boulevard  
gulf shores, alabama 36542



wesley hill jacobson  
architecture, llc  
copyright 2005  
205 isabella ave. mobile, al  
36688-1200 1-251-990-0004  
02.02.06  
04.008

CONSTRUCTION SET  
Dimensioned  
Levels 2-15, 17 Floor Plan

**A2.12**

