


Apt Bk 25 Pg 71

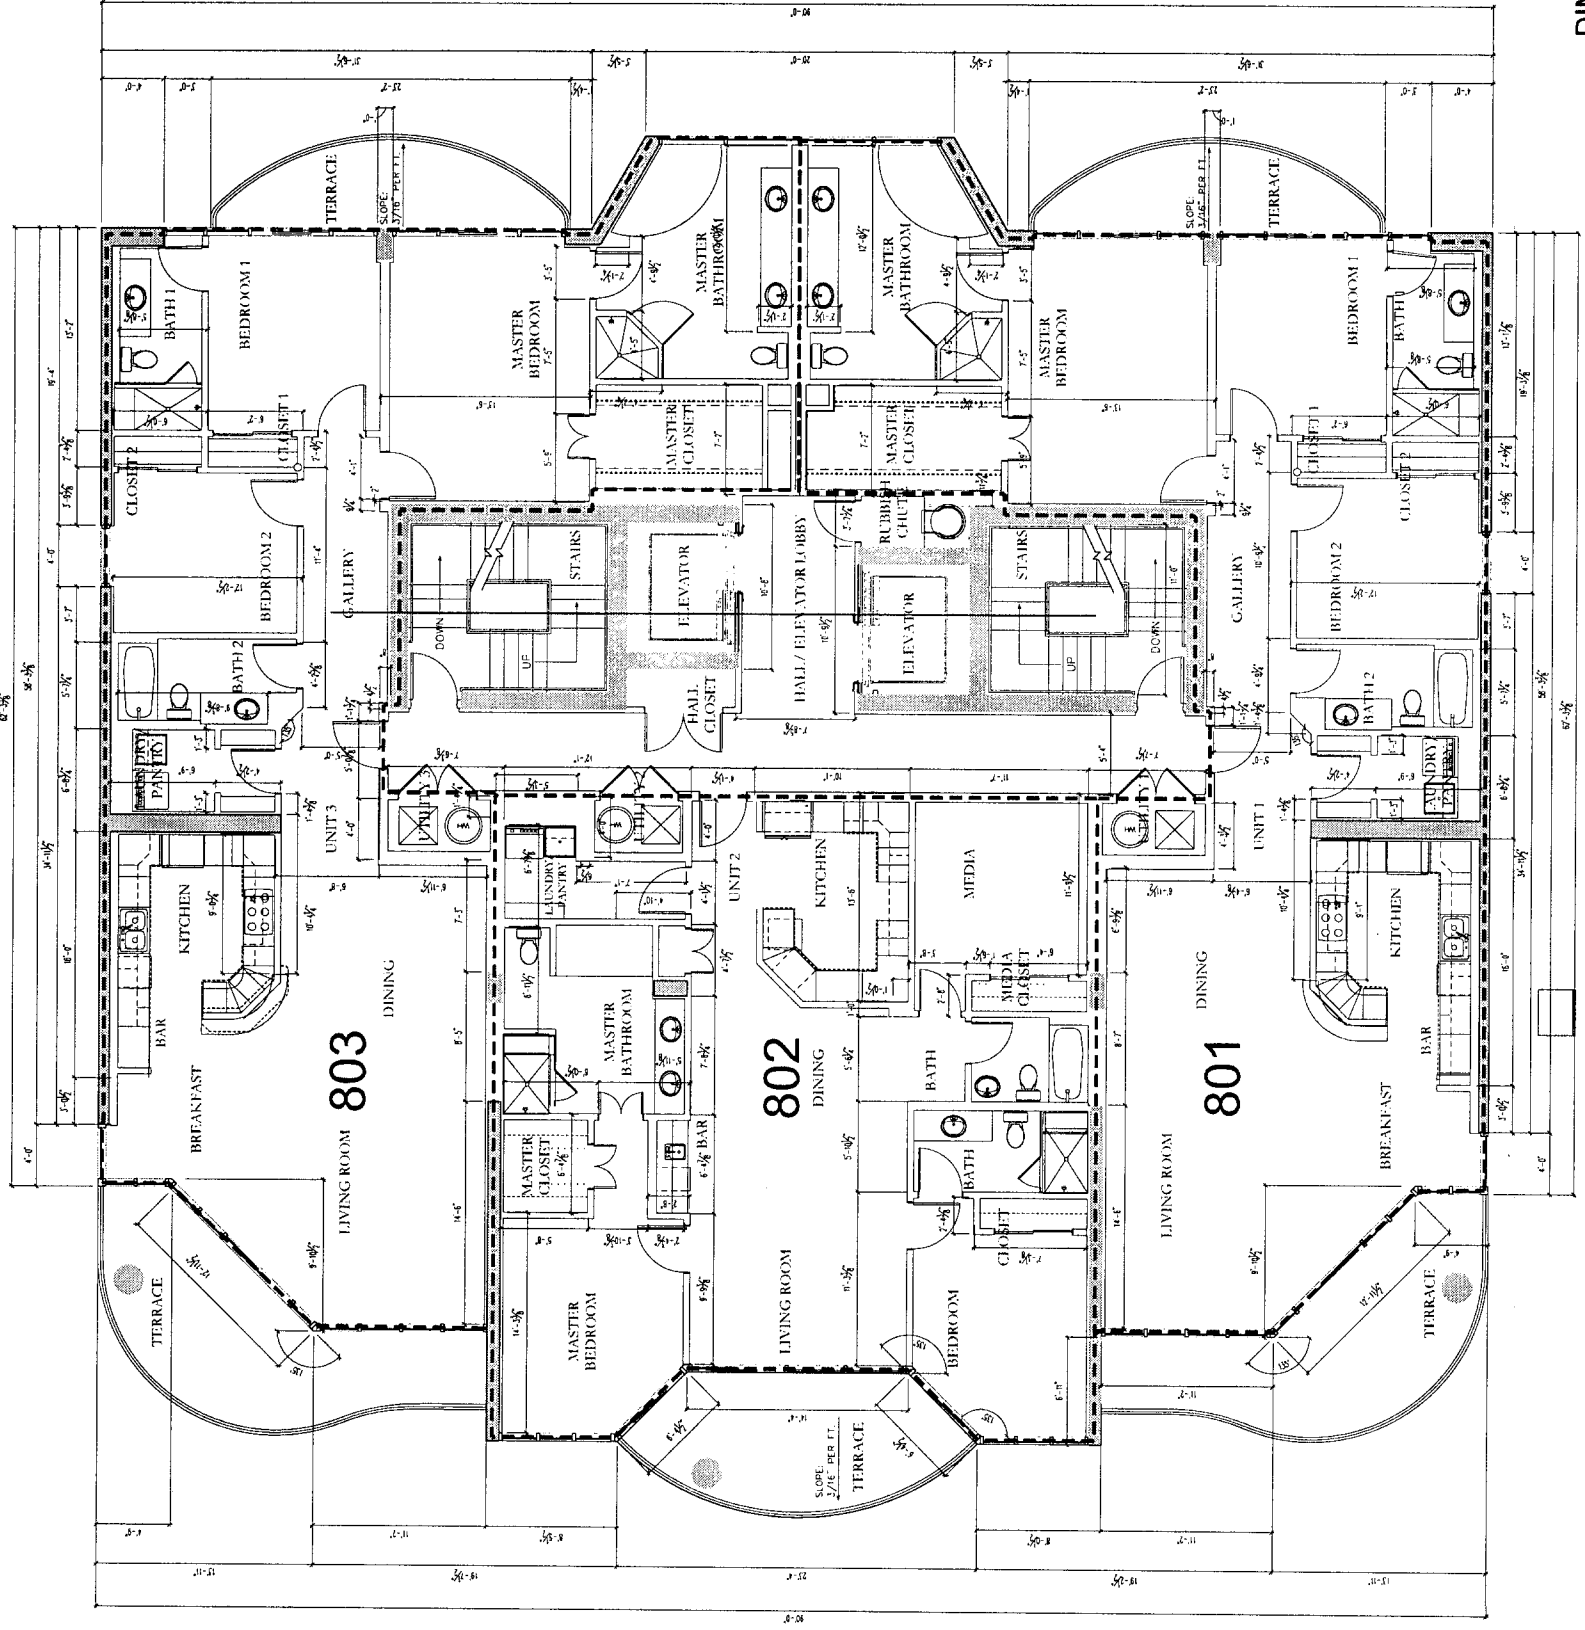

1 DIMENSIONED
LEVEL 8 FLOOR PLAN
SCALE: 3/16"=1'-0"



BEL SOLE



1920 west beach boulevard
gulf shores, alabama 36542

walsh hill lixcomb
architecture, llc
copyright 2005
P&L Architecture Inc. 1201 9th Street
1201 9th Street
07.02.06
04.008

CONSTRUCTION SET
Dimensioned
Levels 2-15, 17 Floor Plan

A2.12

WHL
architecture
+ interiors
interiors
interiors