


Apt BK 25 pg 68

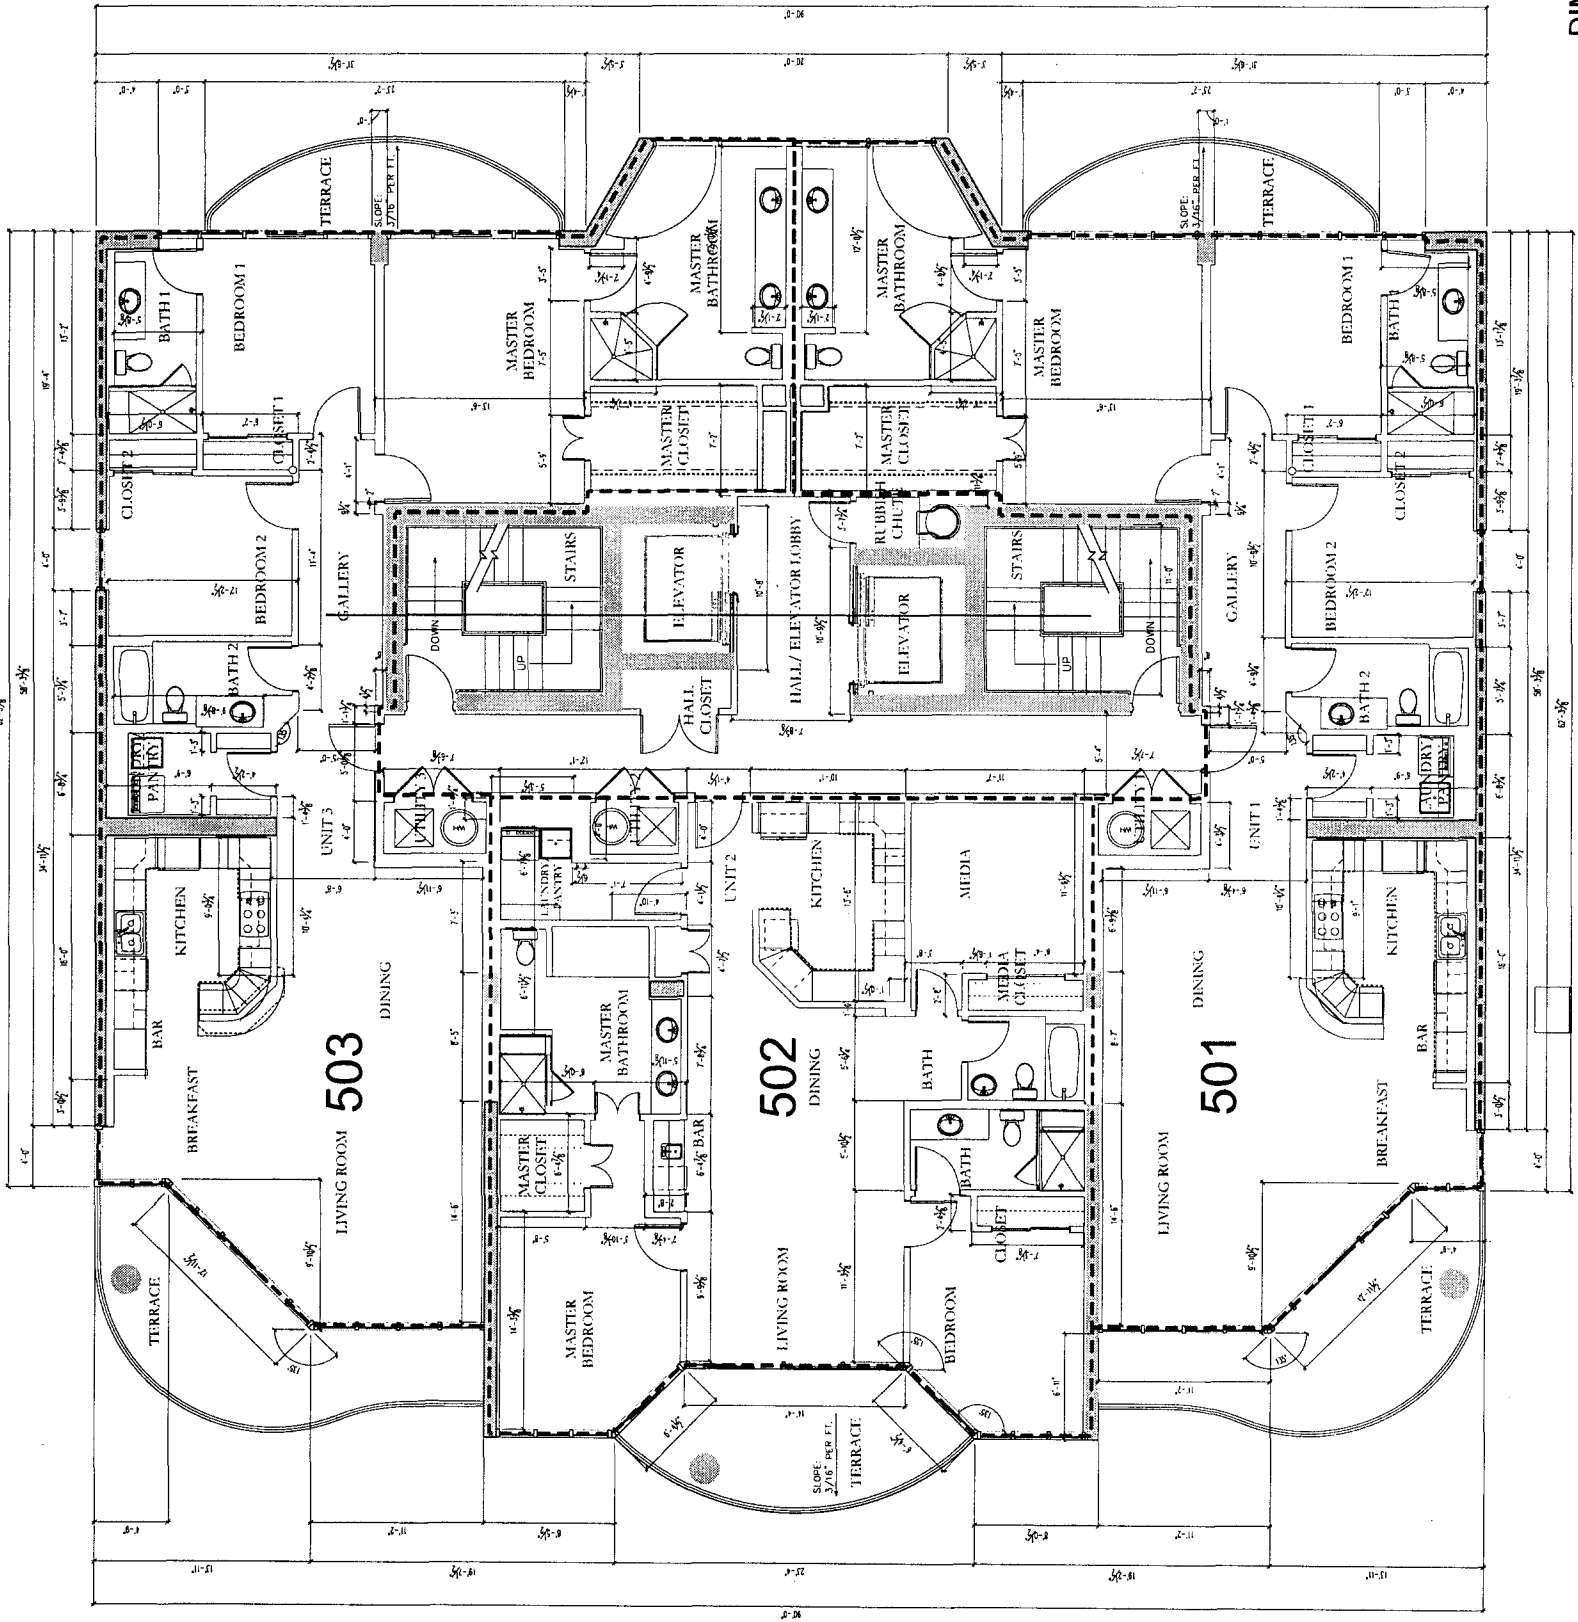

1 DIMENSIONED LEVEL 5 FLOOR PLAN
SCALE: 3/16"=1'-0"



BEL SOLE

1920 west beach boulevard
gulf shores, alabama 36542



wesley hill linscomb
architecture, llc
copyright 2005
205 richmond ave
tomball, alabama 36566
1251.990.6200 1251.990.6041

02.02.06

04.008

CONSTRUCTION SET

Dimensioned
Levels 2-15, 17 Floor Plan

A2.12

