


Apt Bk 25 Pg 67




BEL SOLE
1920 west beach boulevard
gulf shores, alabama 36542

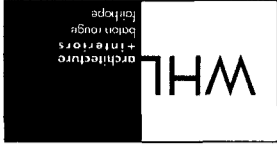

205 980-6200
251 980-6200
07.02.06
04.008

CONSTRUCTION SET
Dimensioned
Levels 2-15,17 Floor Plan

A2.12

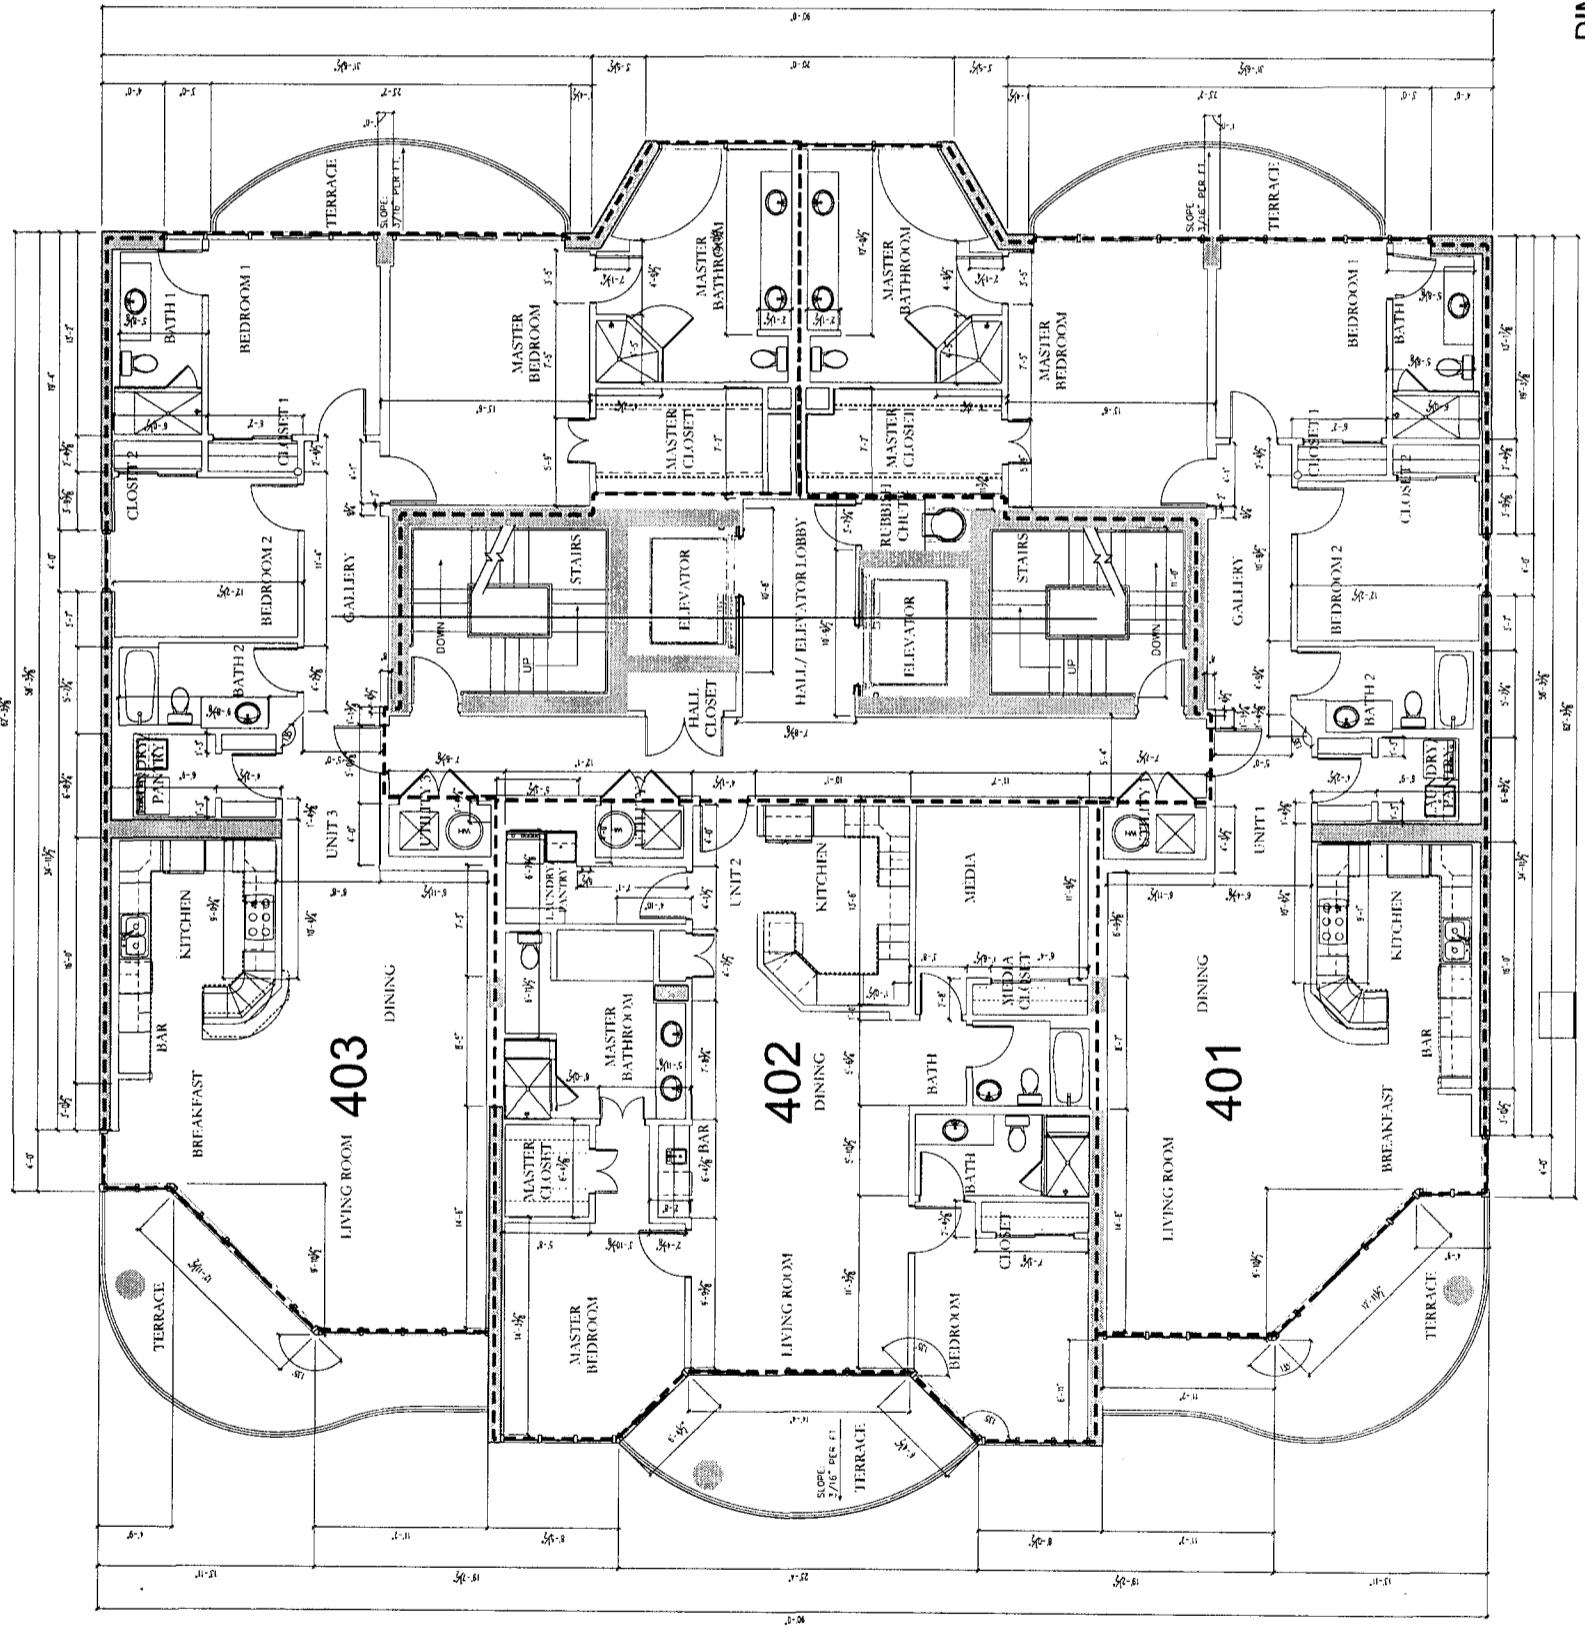

1 DIMENSIONED
LEVEL 4 FLOOR PLAN
SCALE: 3/16"=1'-0"

