

Apt Bk 25 Pg 66



1920 west beach boulevard
gulf shores, alabama 36542


BEL SOLE



Walter Hill Associates
Architecture, Inc.
copyright 2005
for name of
705 Telephone 1-251-990-6200 1-251-990-6041
02.02.06
04.008

CONSTRUCTION SET
Dimensioned
Levels 2-15, 17 Floor Plan

A2.12

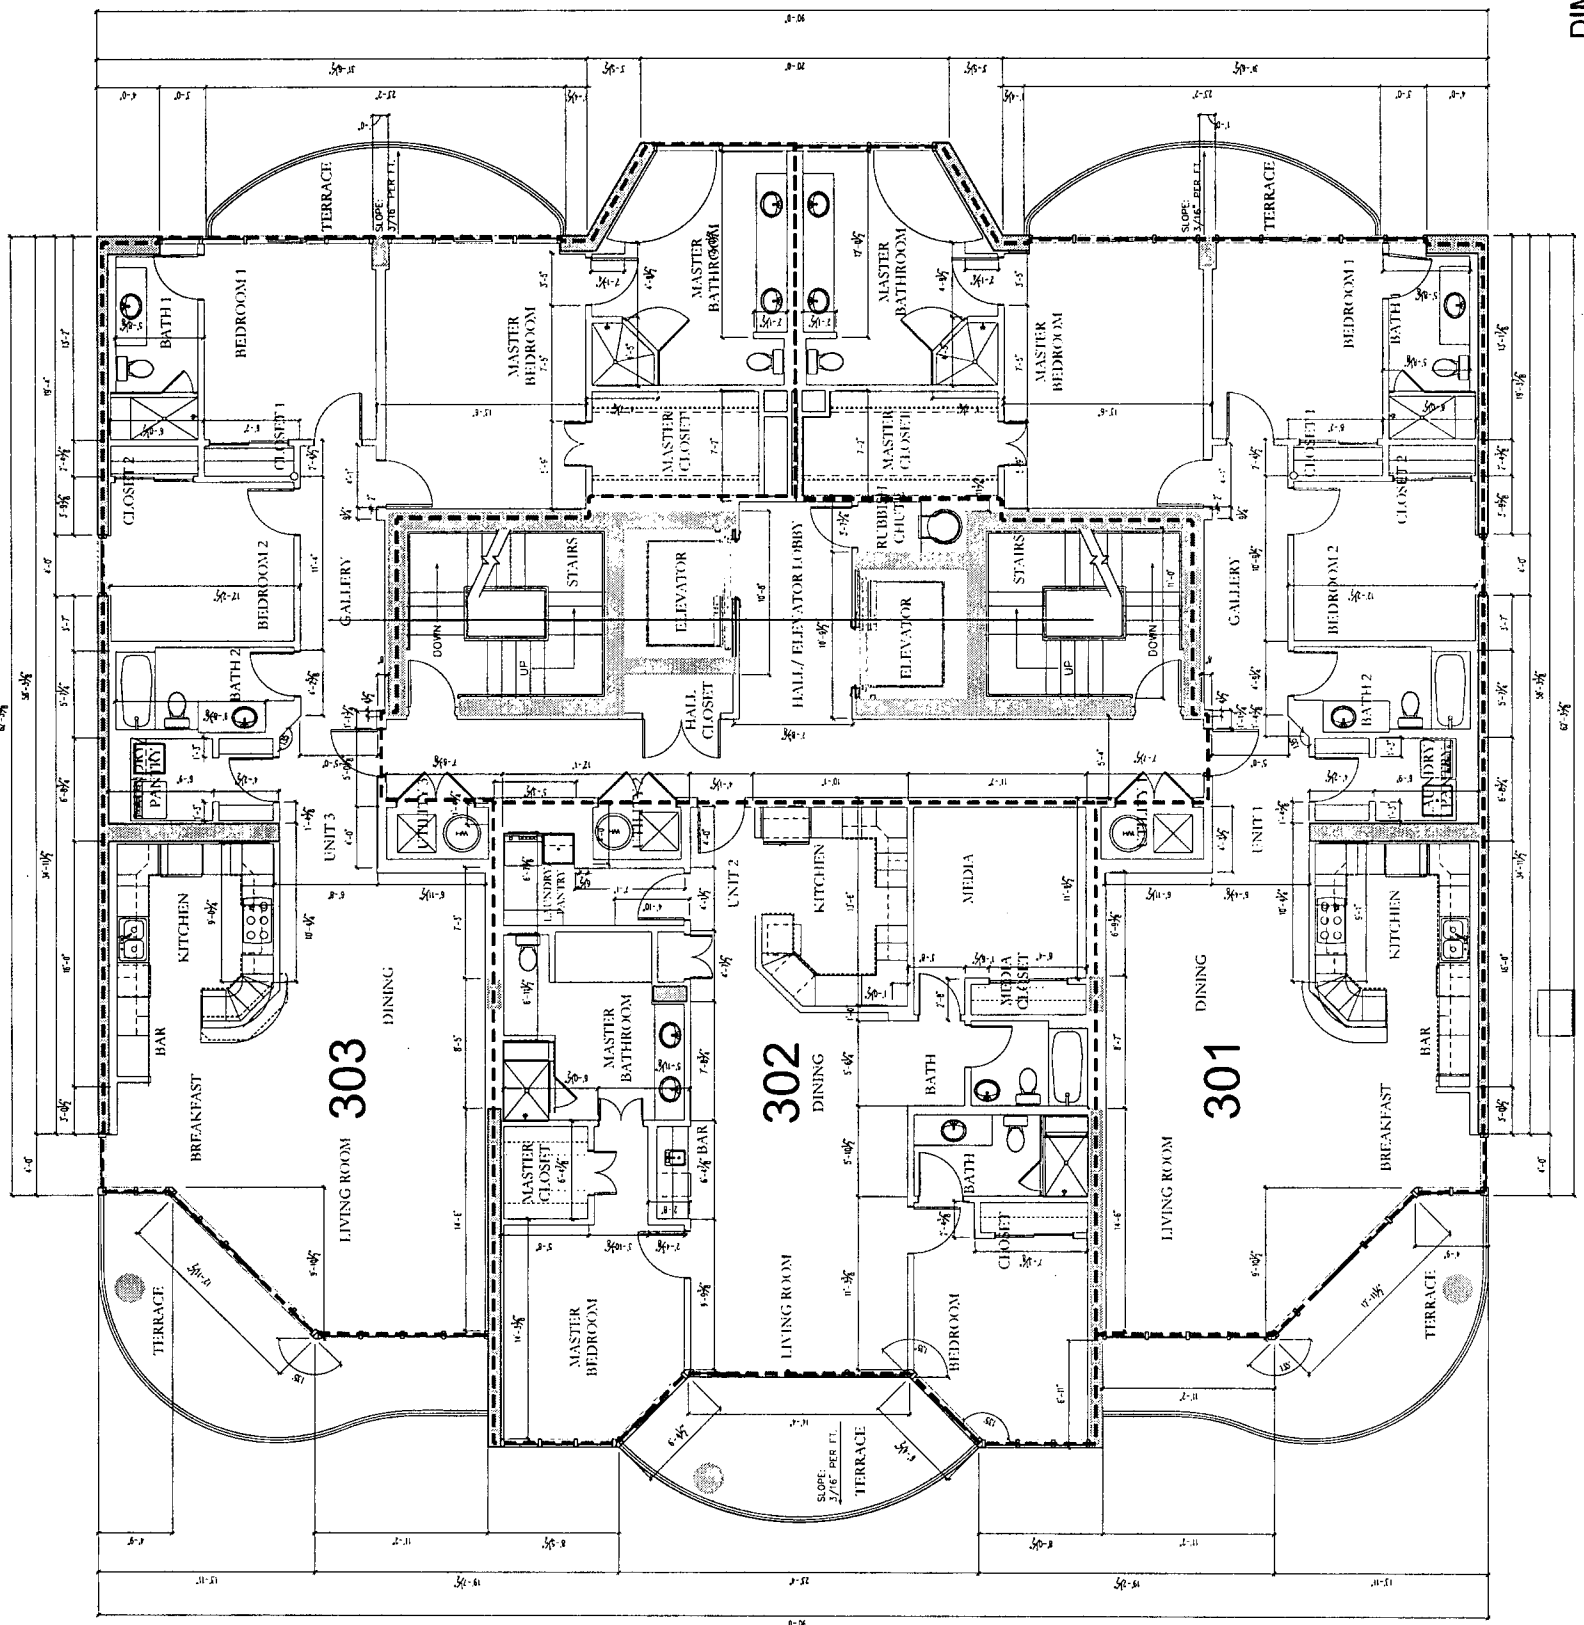

1 DIMENSIONED
LEVEL 3 FLOOR PLAN
SCALE 3/16"=1'-0"