

Apt Bk 25 pg 65




BEL SOLE
 1920 west beach boulevard
 gulf shores, alabama 36542



Walter Hill Hancock
 Architecture, Inc.
 copyright 2005
 205 terrace one
 1251 9th street
 1251 9th street
 02.02.06
 04.008

CONSTRUCTION SET
 Dimensioned
 Levels 2-15, 17 Floor Plan

A2.12

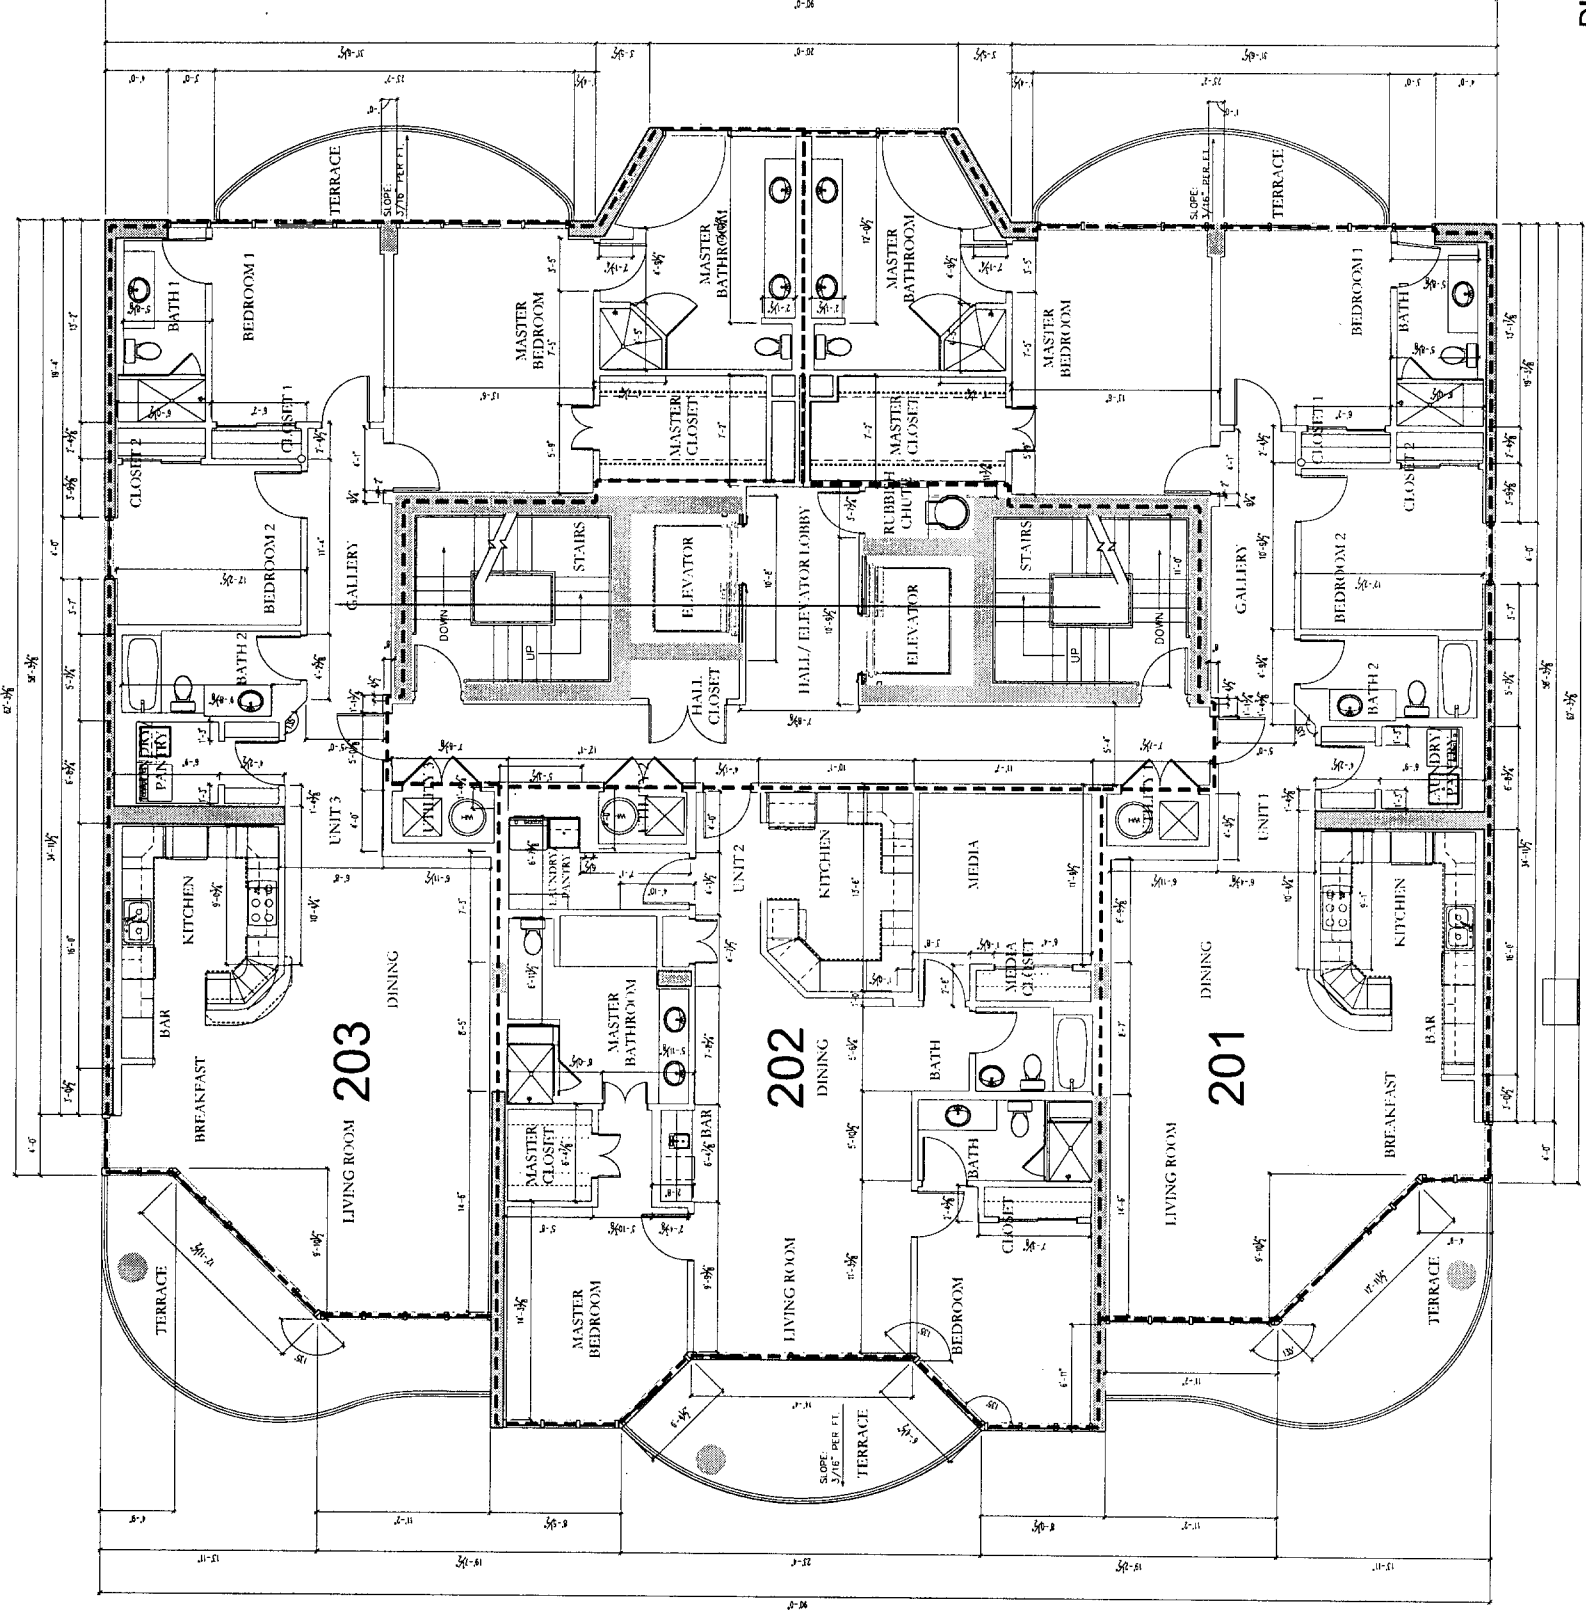

1 DIMENSIONED
 LEVEL 2 FLOOR PLAN
 SCALE: 3/16"=1'-0"