


Apt Bk 25 Pg 64

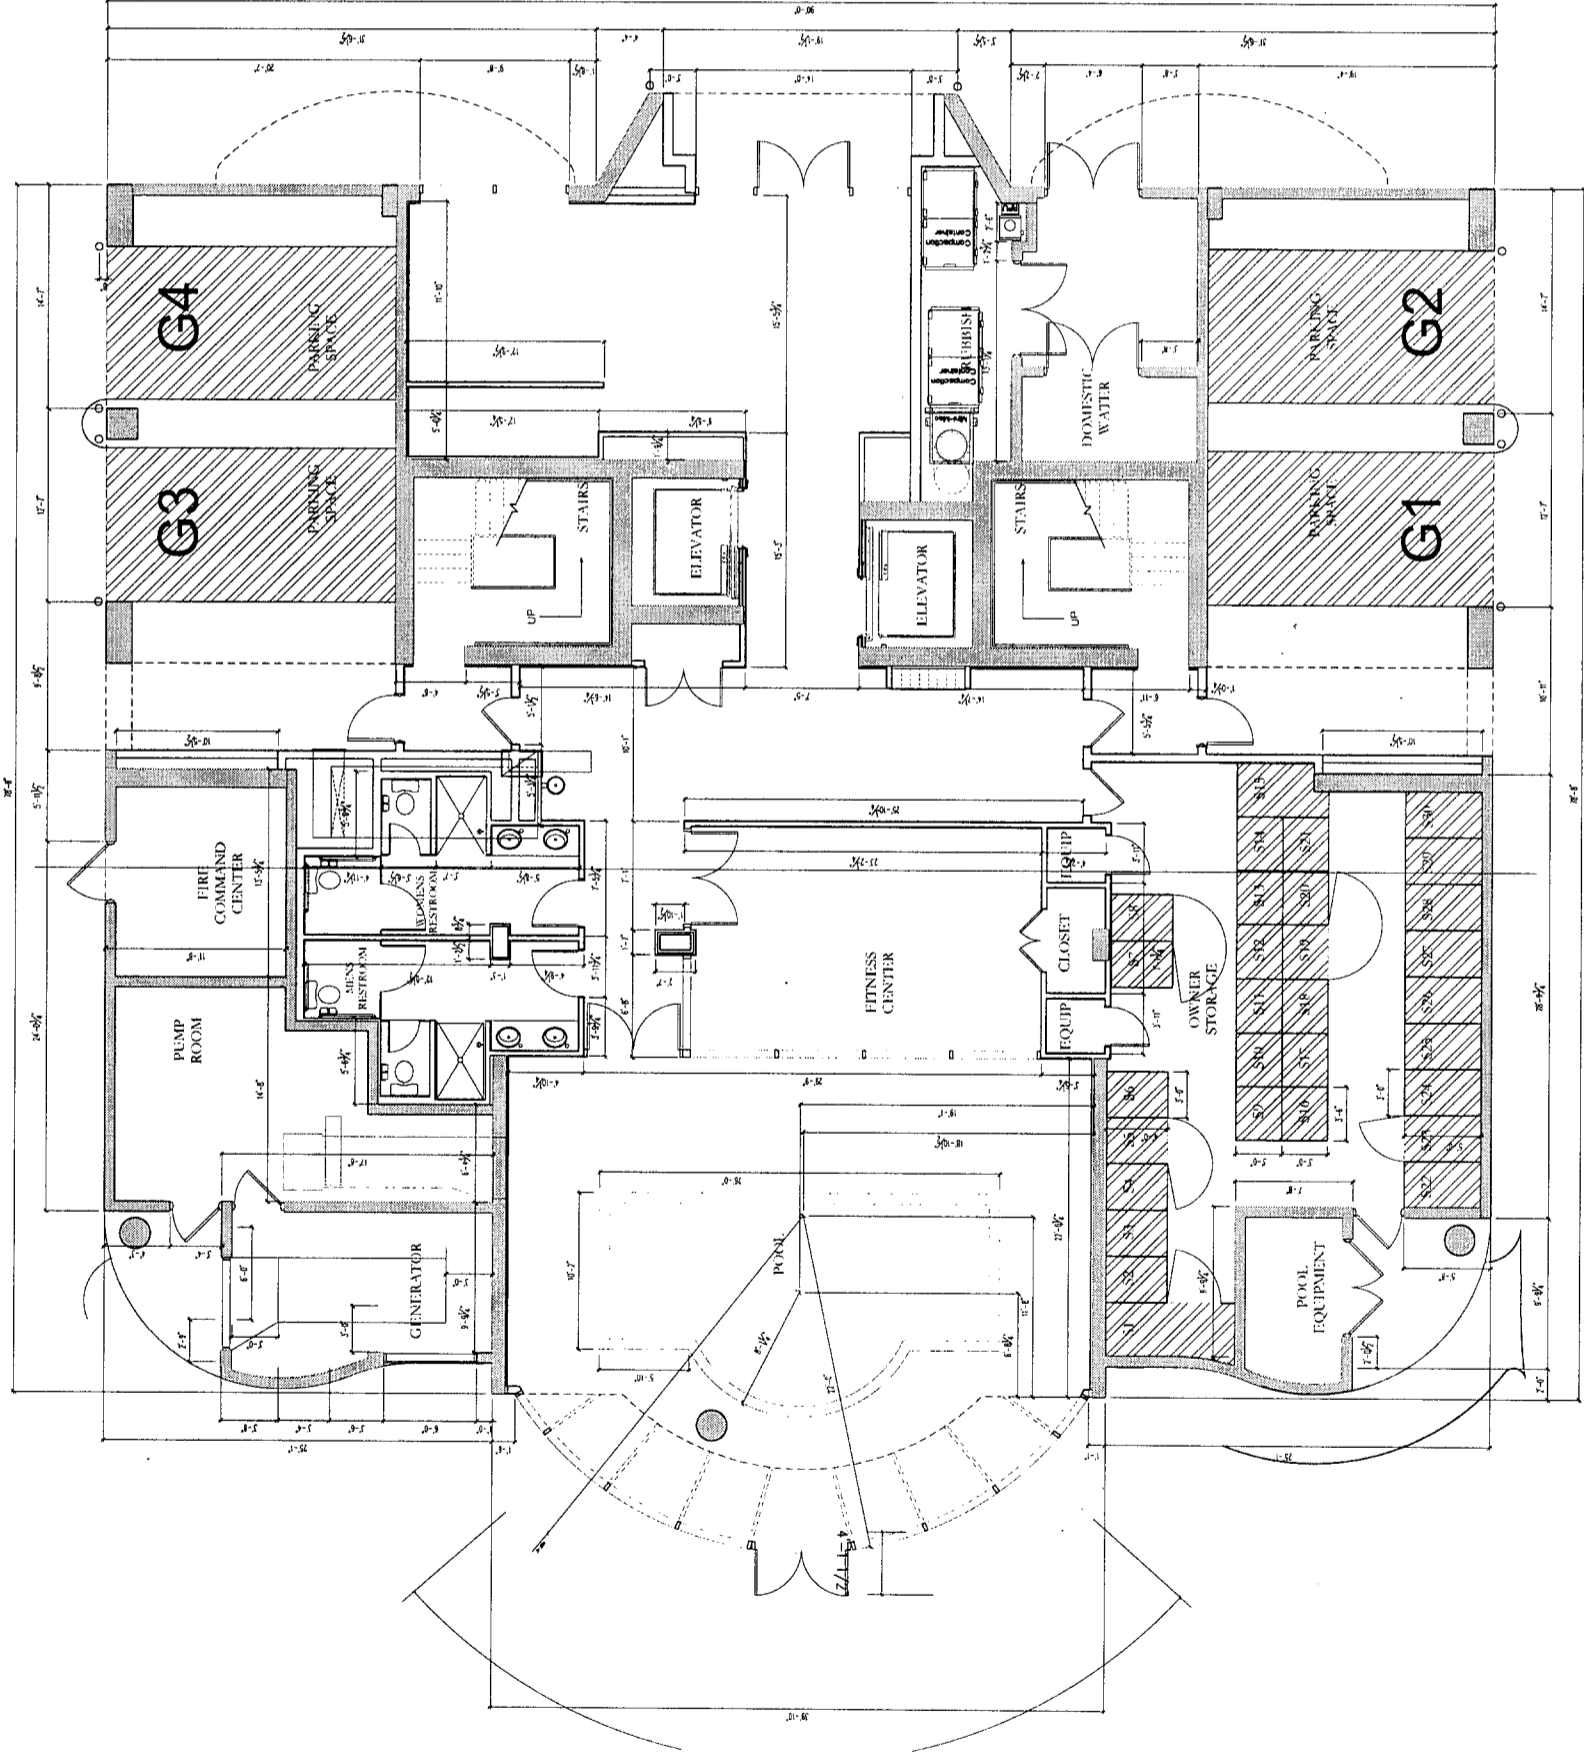

LIMITED COMMON ELEMENT

1 DIMENSIONED  
GROUND LEVEL FLOOR PLAN   
SCALE: 3/16" = 1'-0"

BEL SOLE  
1920 west beach boulevard  
gulf shores, alabama 36542



working title: lift up comb  
columbus, mississippi  
copyright 2005  
for use, at  
765 for use one 1-251-590-6000  
02.02.06  
04.008

CONSTRUCTION SET

Dimensioned  
Ground Floor Plan

A2.10