



*Apt. BK 23 page 203*

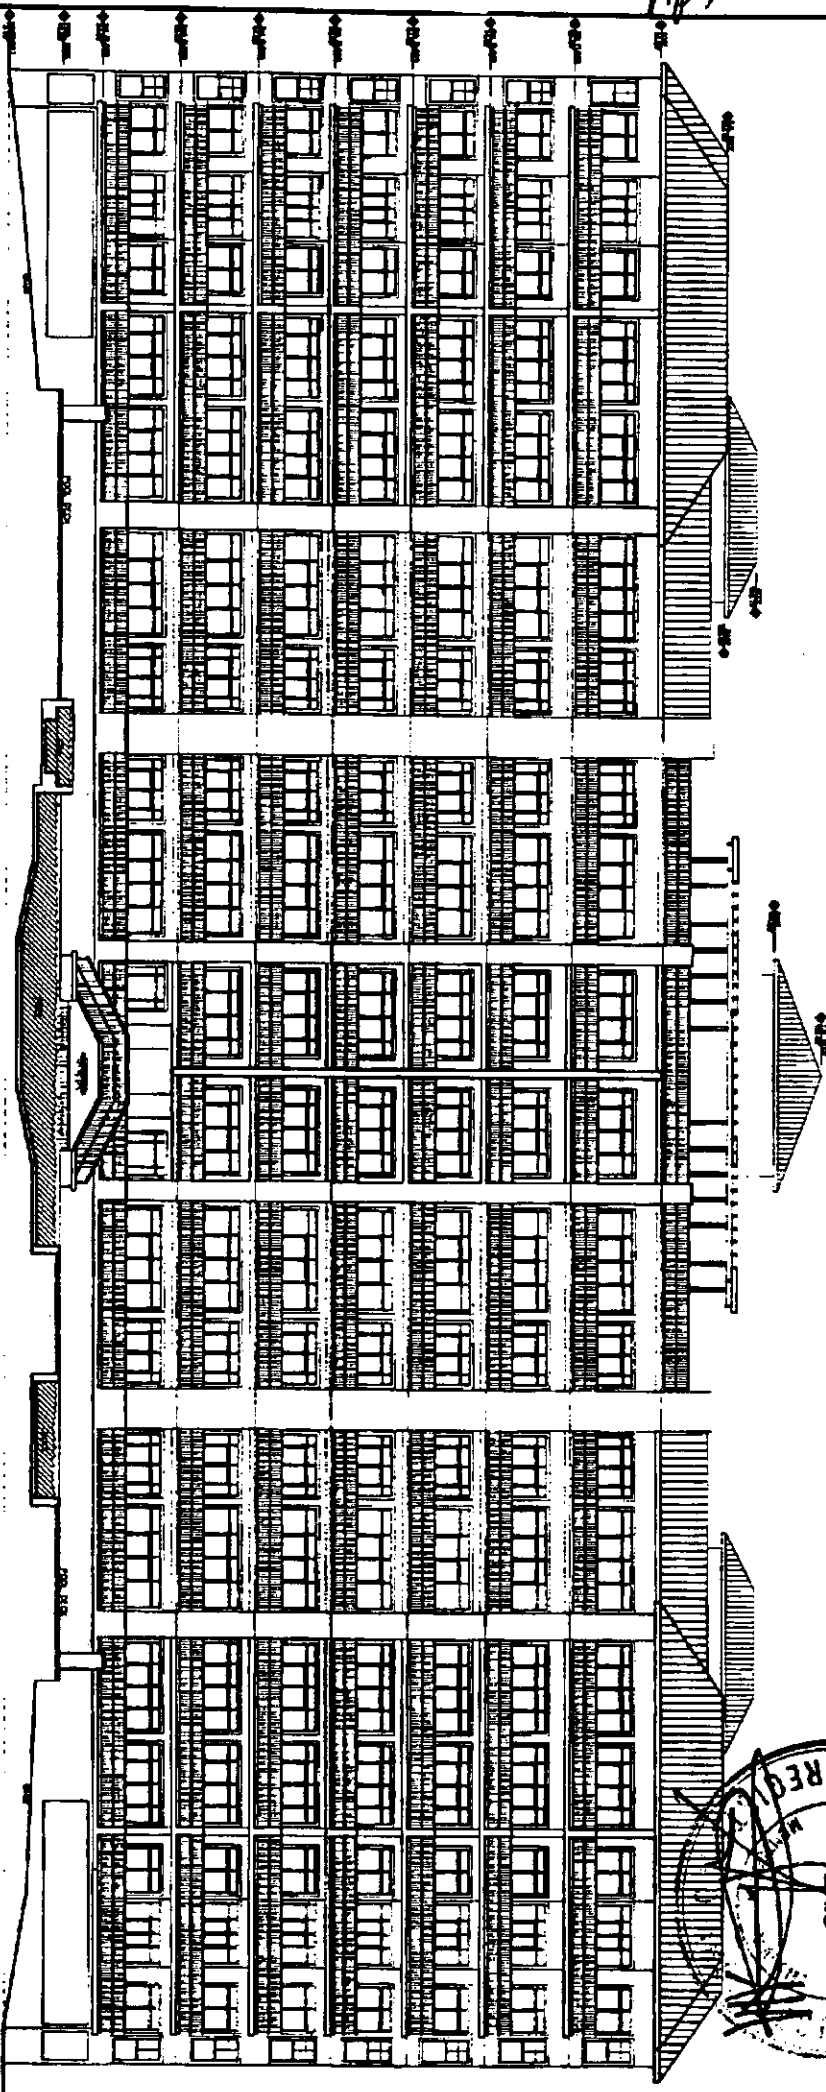

SOUTH ELEVATION

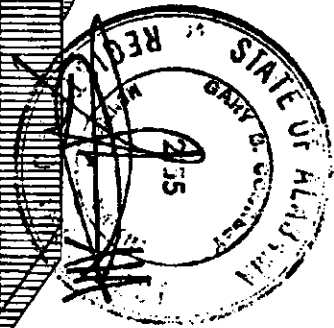

A3.1

ELEVATIONS

THE INDIES  
A CONDOMINIUM

DATE: 7/20/05  
 PROJECT: THE INDIES  
 DRAWN BY: GBC  
 CHECKED BY: GBC



gary b. coursey & associates · architects · inc. aia

2800 Jones Ferry Road  
Overland Park, KS 66207  
Phone: 913.646.1000

770.432.2277  
770.432.2773 fax  
www.garycoursey.com

