



Apt. Bk 23 page 202

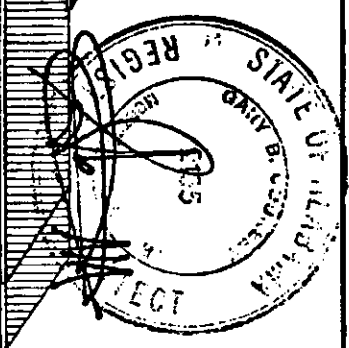

NORTH ELEVATION (FRONT)

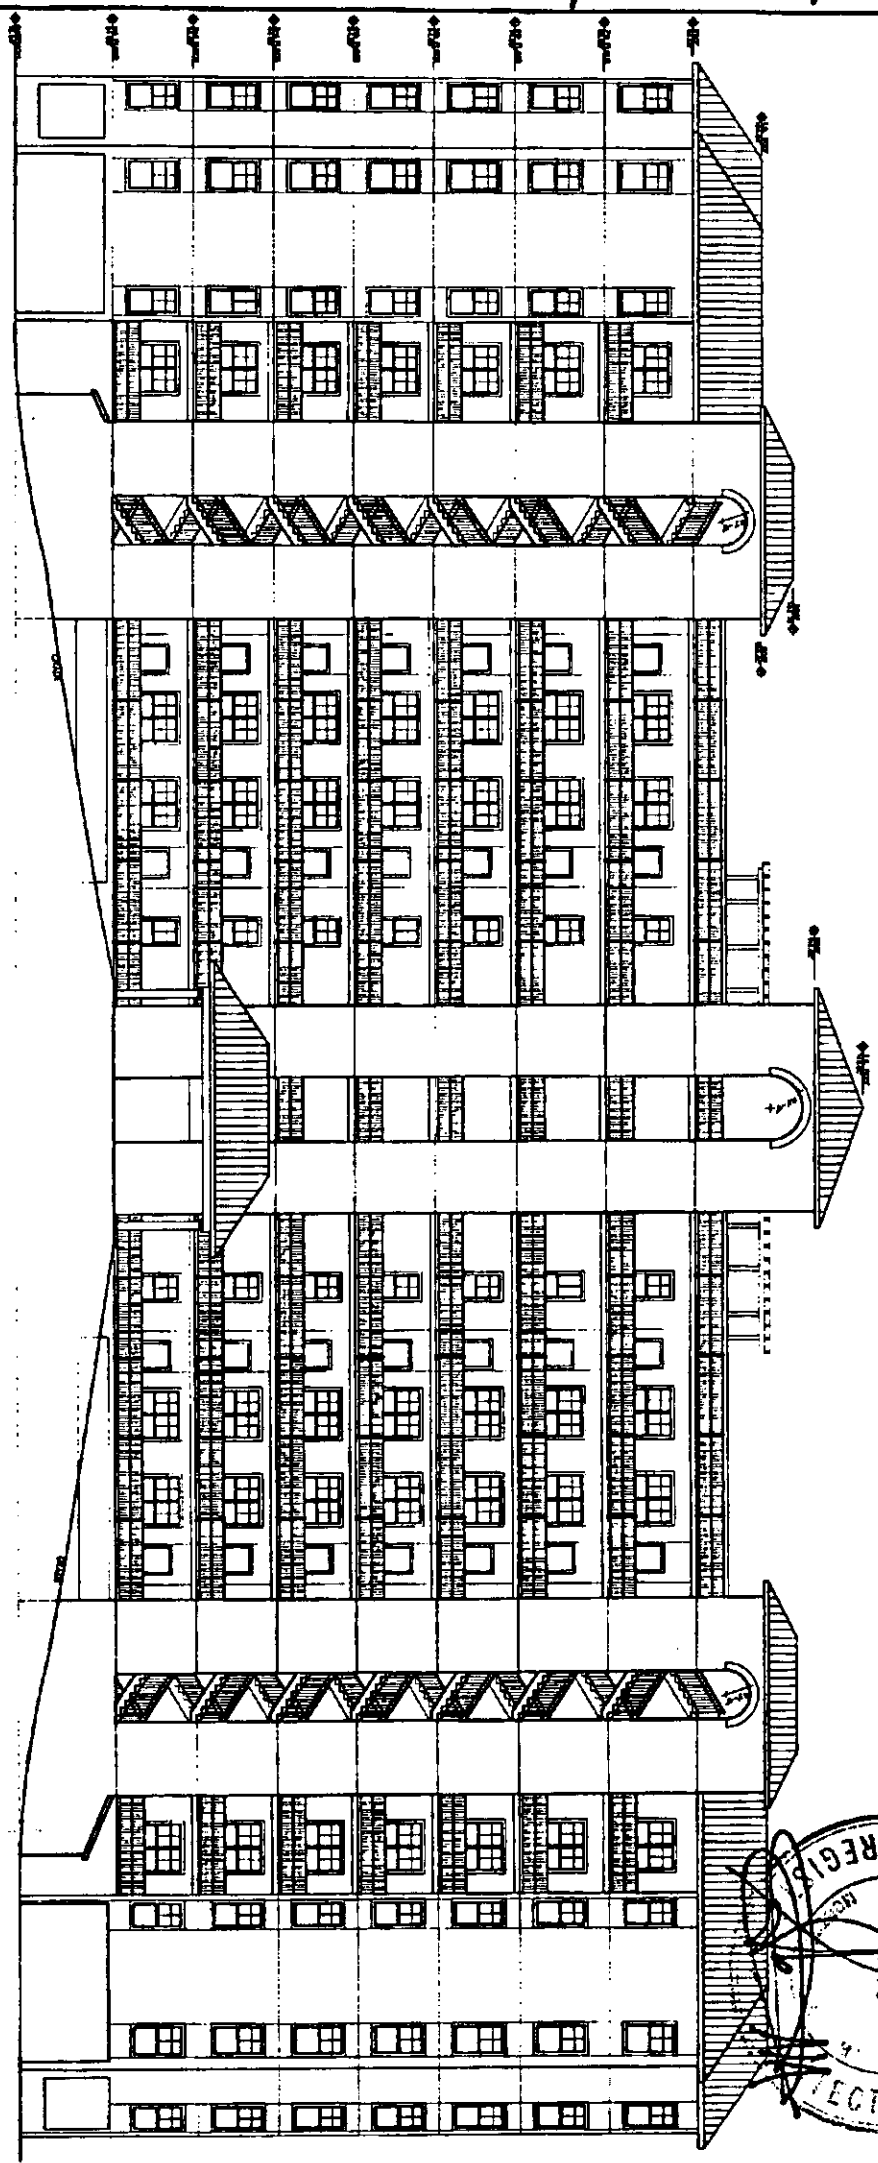

A3.0 ELEVATIONS	THE INDIES A CONDOMINIUM	Date: 12/15/2011	<small>NOTE: All drawings, specifications and other documents prepared by or for the architect are the property of the architect. For printed matters, drawings & specifications constitute the contract. No project is complete until the project is completed and accepted by the owner.</small>	architect interior design planning	2500 Peachtree Lake Road Overland, Suite 220 Atlanta, Georgia 30328	770.422.3327 770.422.3773 fax www.courseyandassociates.com	
		Drawn by: A.L.S.					