



Apt. BK 23 page 197

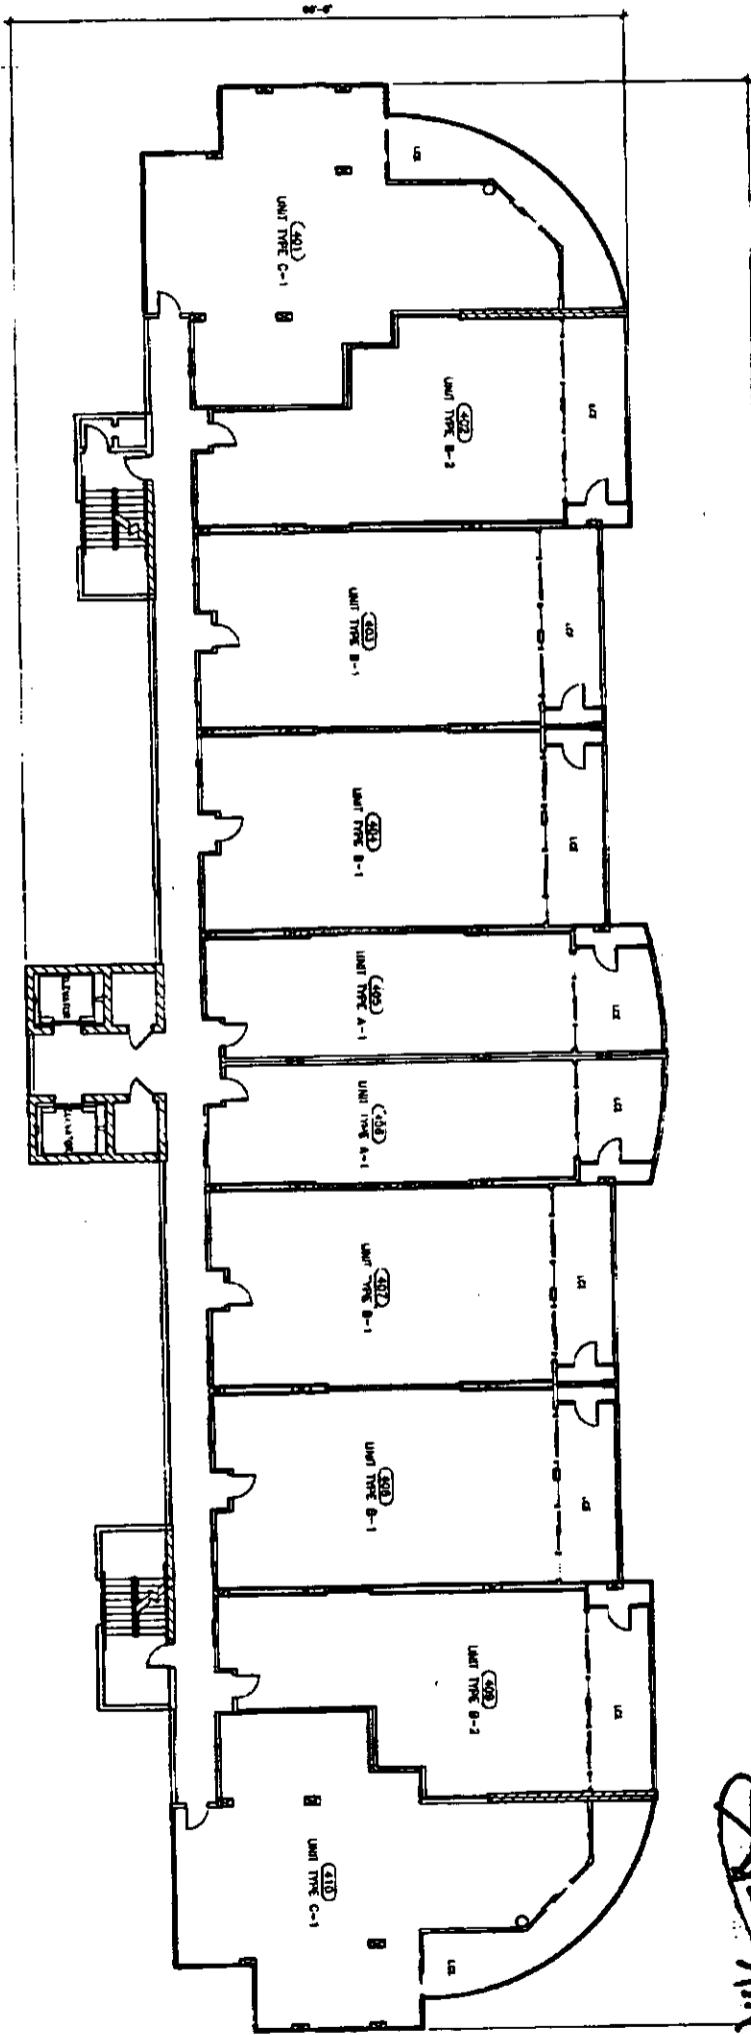

FLOOR PLAN -- LEVEL 4

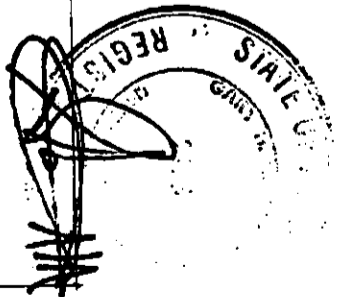

<p>A2.4</p>	<p>FLOOR PLAN LEVEL 4</p>	<p>THE INDIES A CONDOMINIUM</p>	<p>DATE: 11/11/04 EXAMINATION BY: GBC DRAWN BY: GBC CHECKED BY: GBC</p>	<p>2240 power hwy road northeast, suite 208 atlanta, georgia 30329</p>	<p>770-432-3777 770-432-3779 fax www.garybcoursey.com</p>	
-------------	-------------------------------	--	--	--	---	--