



Apt. Bk 23 page 14

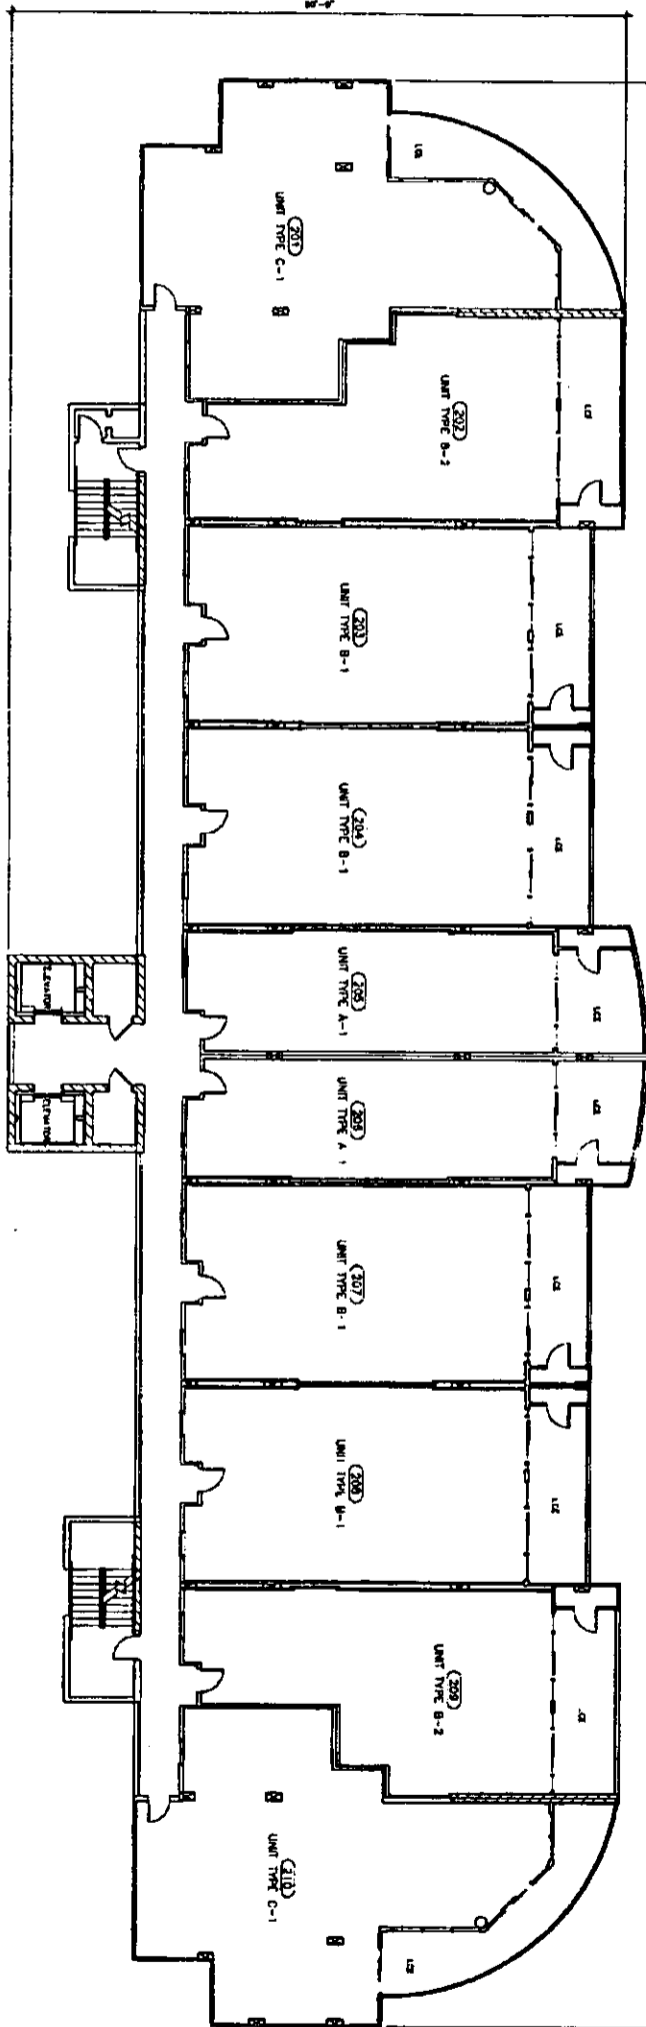

FLOOR PLAN - LEVEL 2  
 UNIT 1-104  
 N

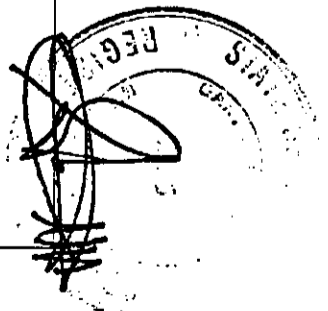

SCALE <b>A:2.2</b>	<b>FLOOR PLAN</b> LEVEL 2	<b>THE INDIES</b> A CONDOMINIUM	Date: 2/14/2018 Commission #: 2018-03 Drawn by: HLM Checked by: G. COURSEY	NOTE: All services, specifications and other work products of Gary B. Coursey & Associates, Inc. are provided for the recipient on the understanding that the recipient will be responsible for obtaining all necessary permits and licenses for the project to which this drawing is applied. Gary B. Coursey & Associates, Inc. does not warrant the accuracy or completeness of the information provided in this drawing.	Gary B. Coursey and Associates, Inc. 2040 Peach Berry Road Overlook L Suite 200 Atlanta, Georgia 30328 770-422-5727 770-422-2773 fax www.garycoursey.com	
-----------------------	------------------------------	------------------------------------	---	--	--	--