


Apt 25 p. 15-16

25040 hwy 182
 orange beach, alabama


OPAL

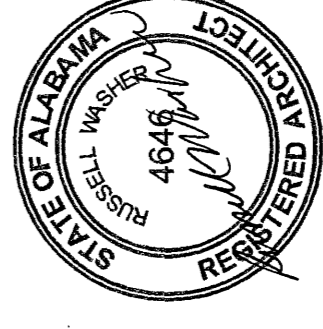


washer hill landscape
 architecture llc
 copyright 2004
 205 fairhope ave fairhope, al
 f 251.990.6200 f 251.990.6041
 10-24-06
 04.023

Elevations

A3.10

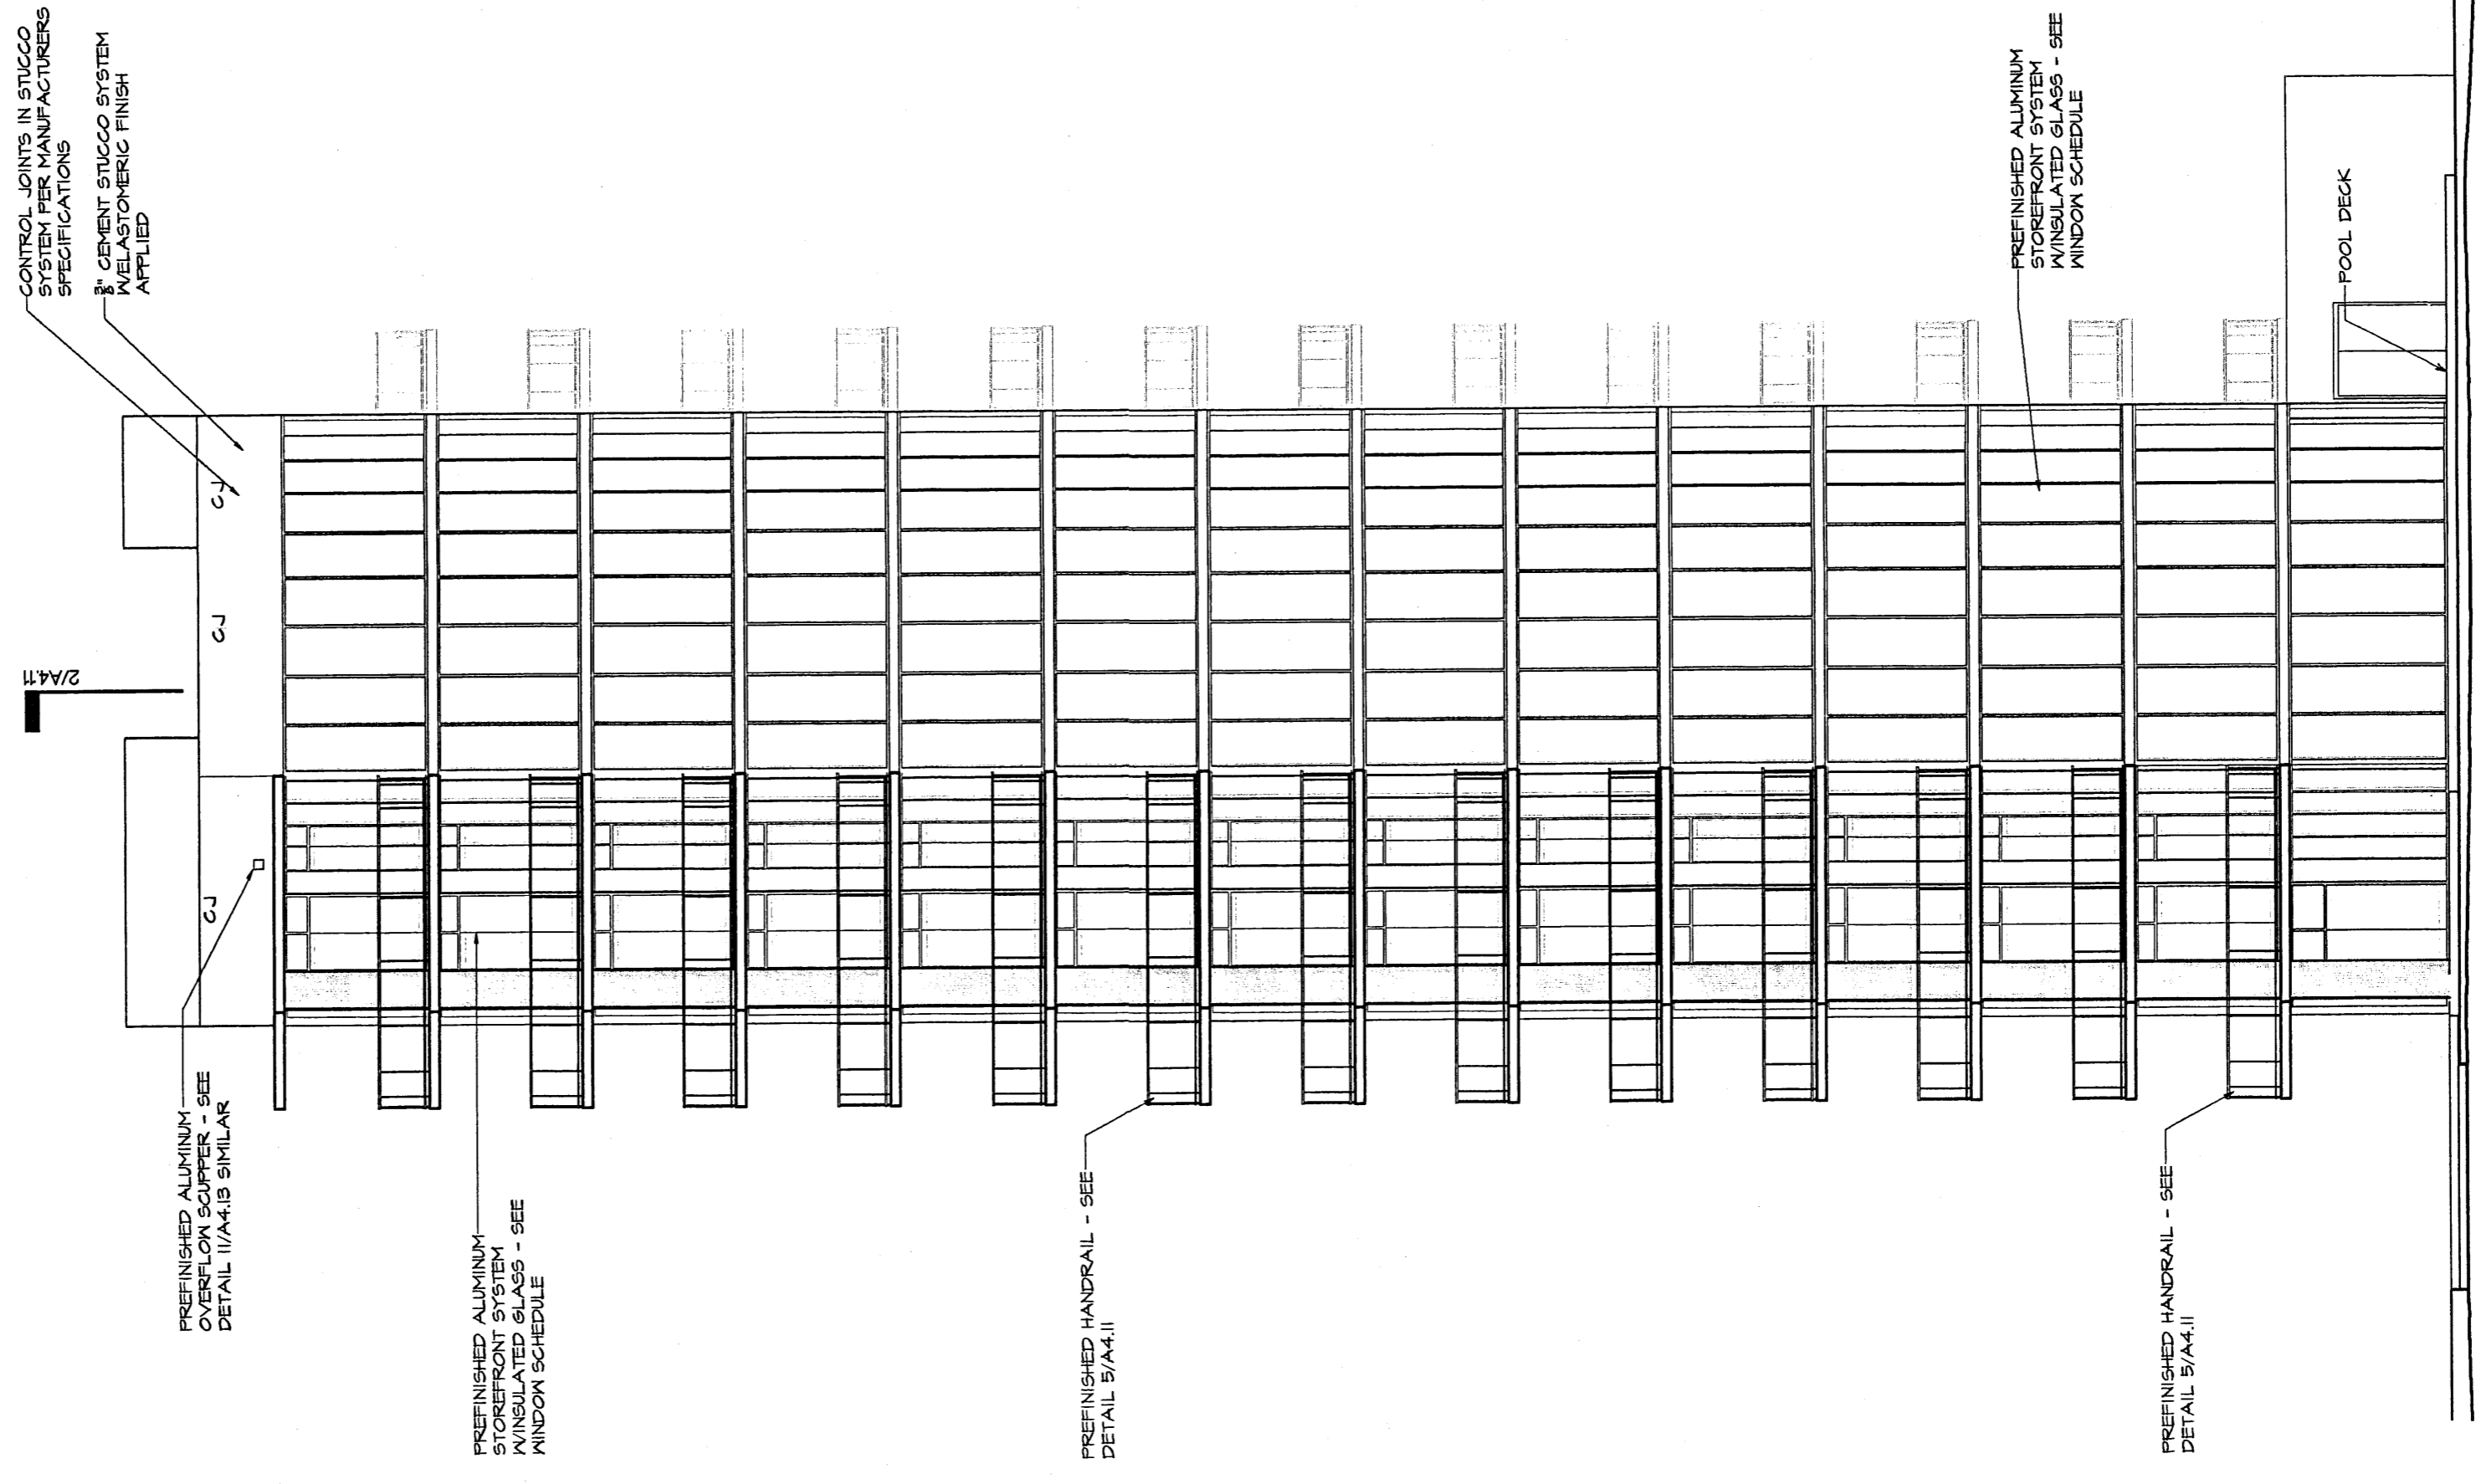

2 NORTH ELEVATION
 SCALE: 3/32"=1'-0"

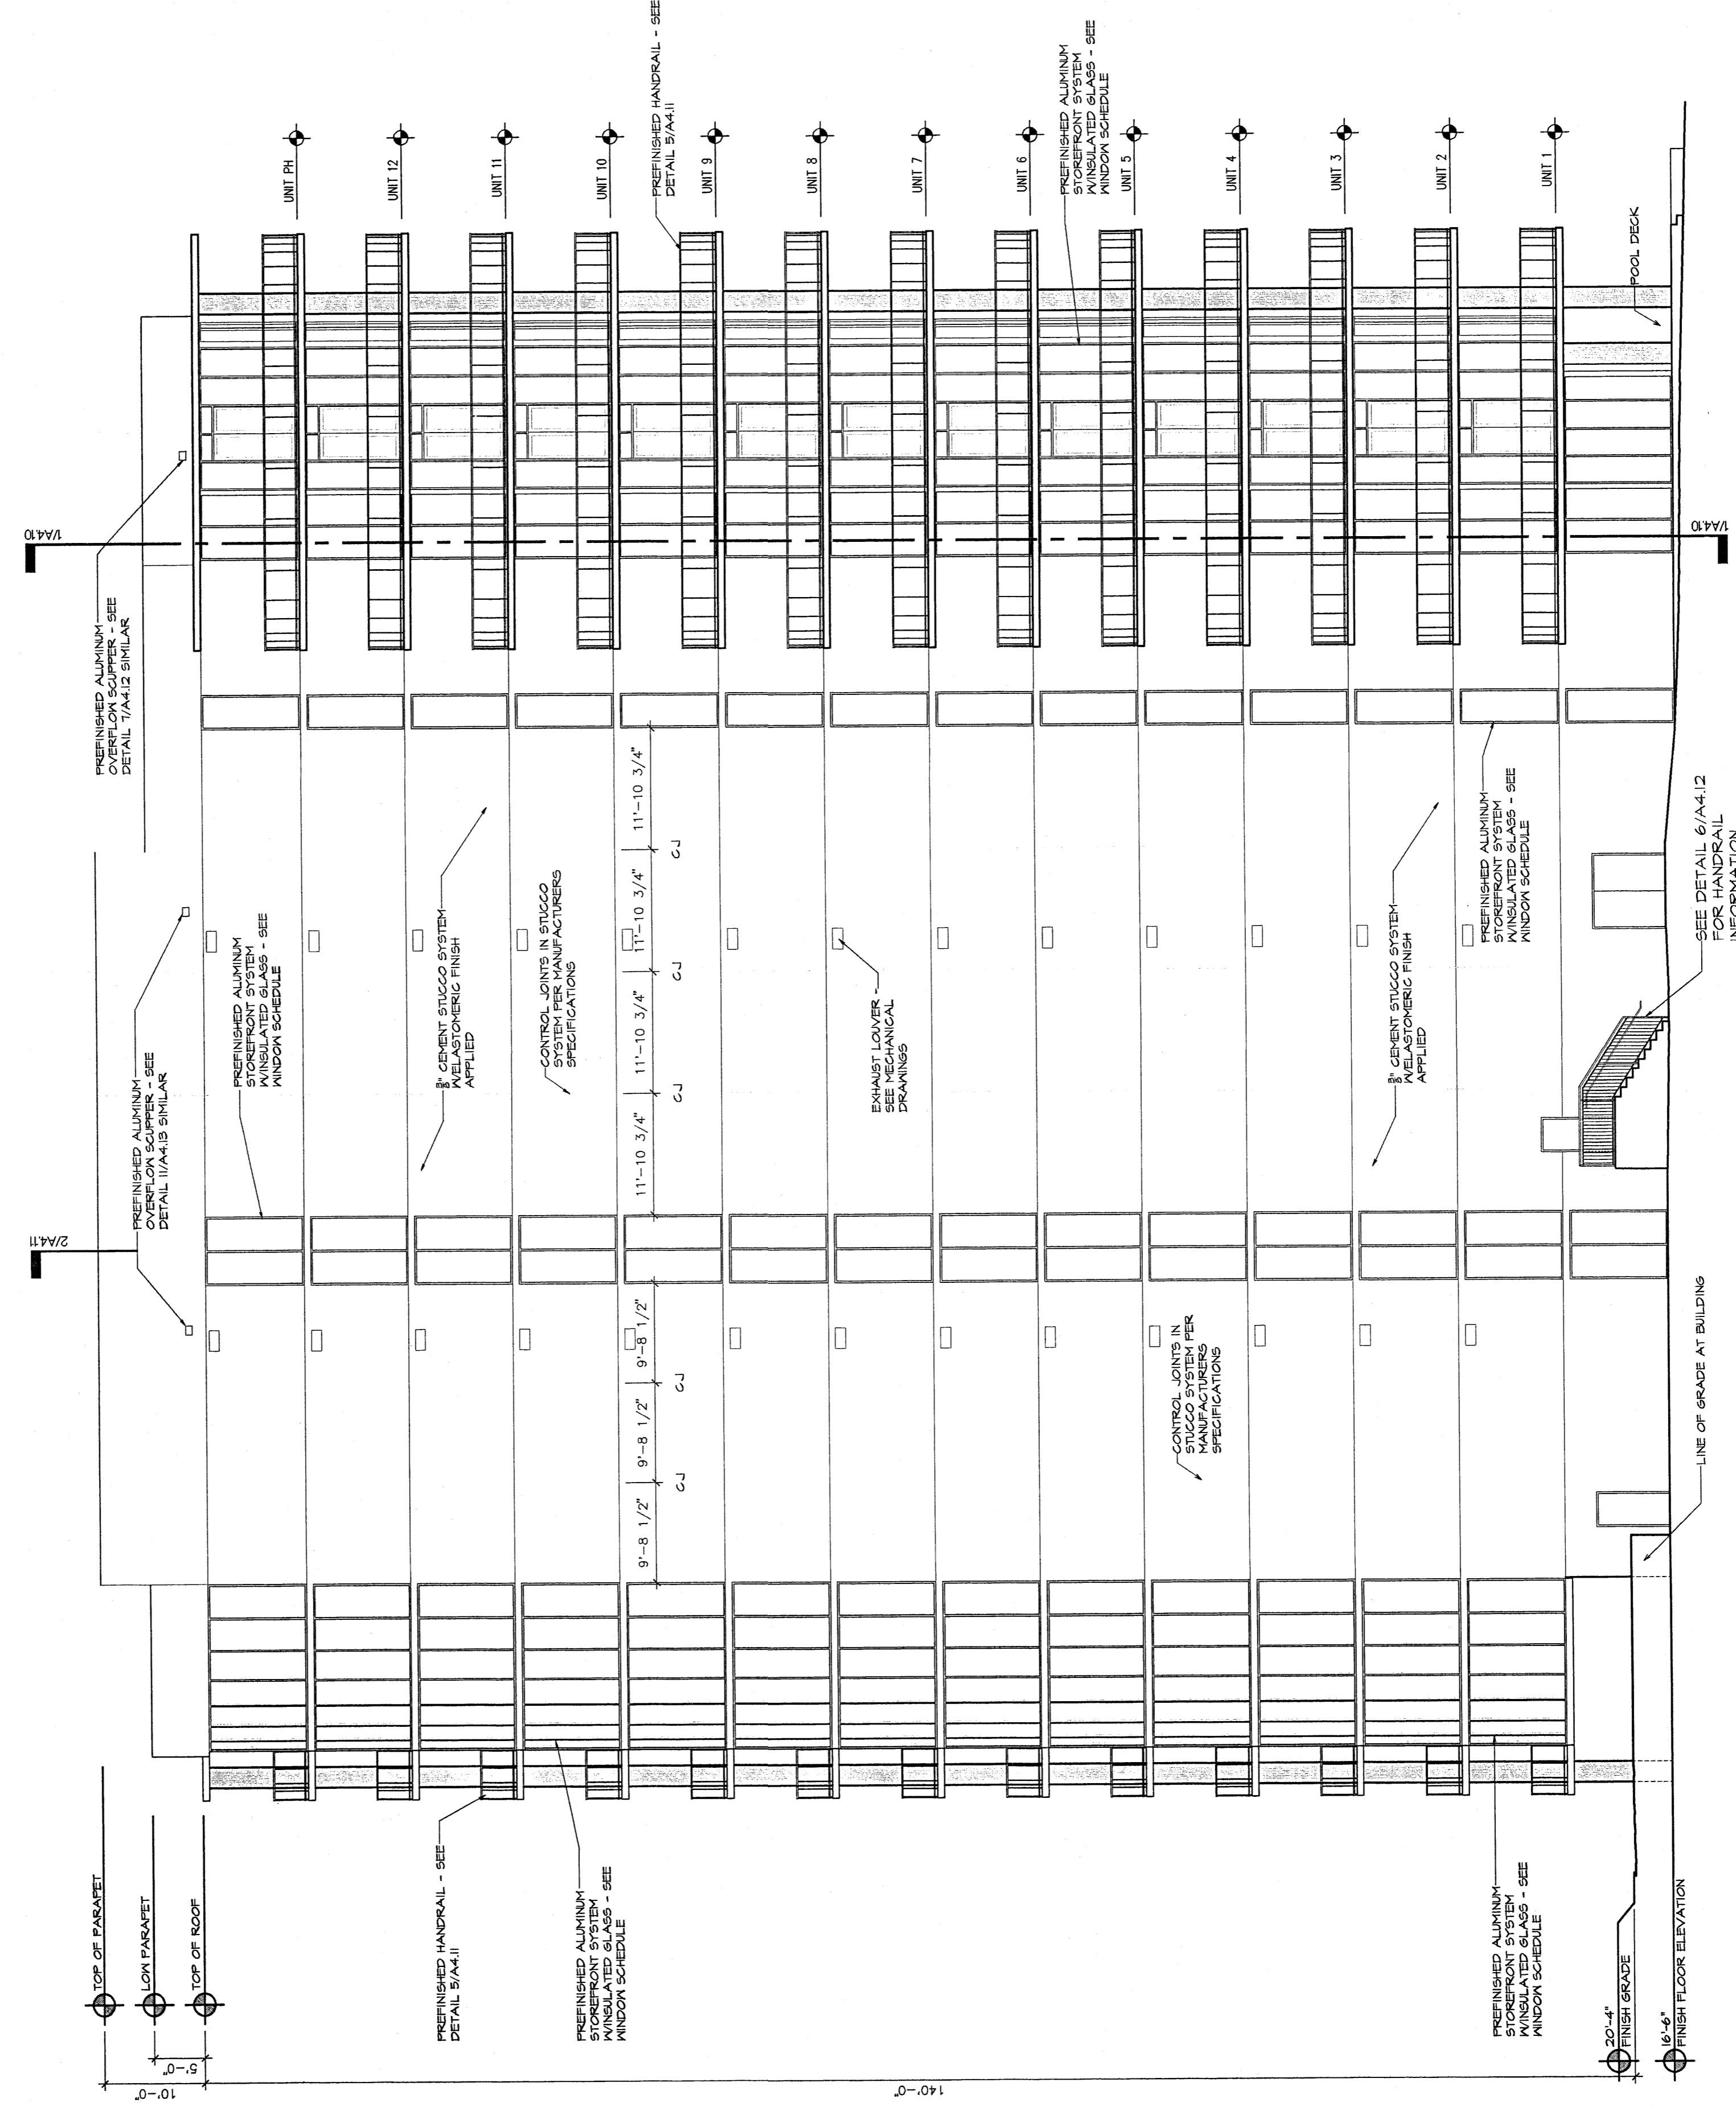

1 WEST ELEVATION
 SCALE: 3/32"=1'-0"