

AREA CALCULATION

TENANT H/C AREA:	4888 sqft
TERRACE AREA (LEVELS 2 THRU 10):	414 sqft
TOTAL UNIT AREA (NOT INCLUDING TERRACES):	5044 sqft

Units 1-12

25040 hwy 182
orange beach, alabama

OPAL



wescher hill lipscomb
architectural
copyright 2004



205 fairhope ave fairhope, al
1251.990.6200 1251.990.6041

10-24-06

04.023

Dimensioned Floor Plan
UNITS 1-12

AC 10

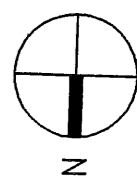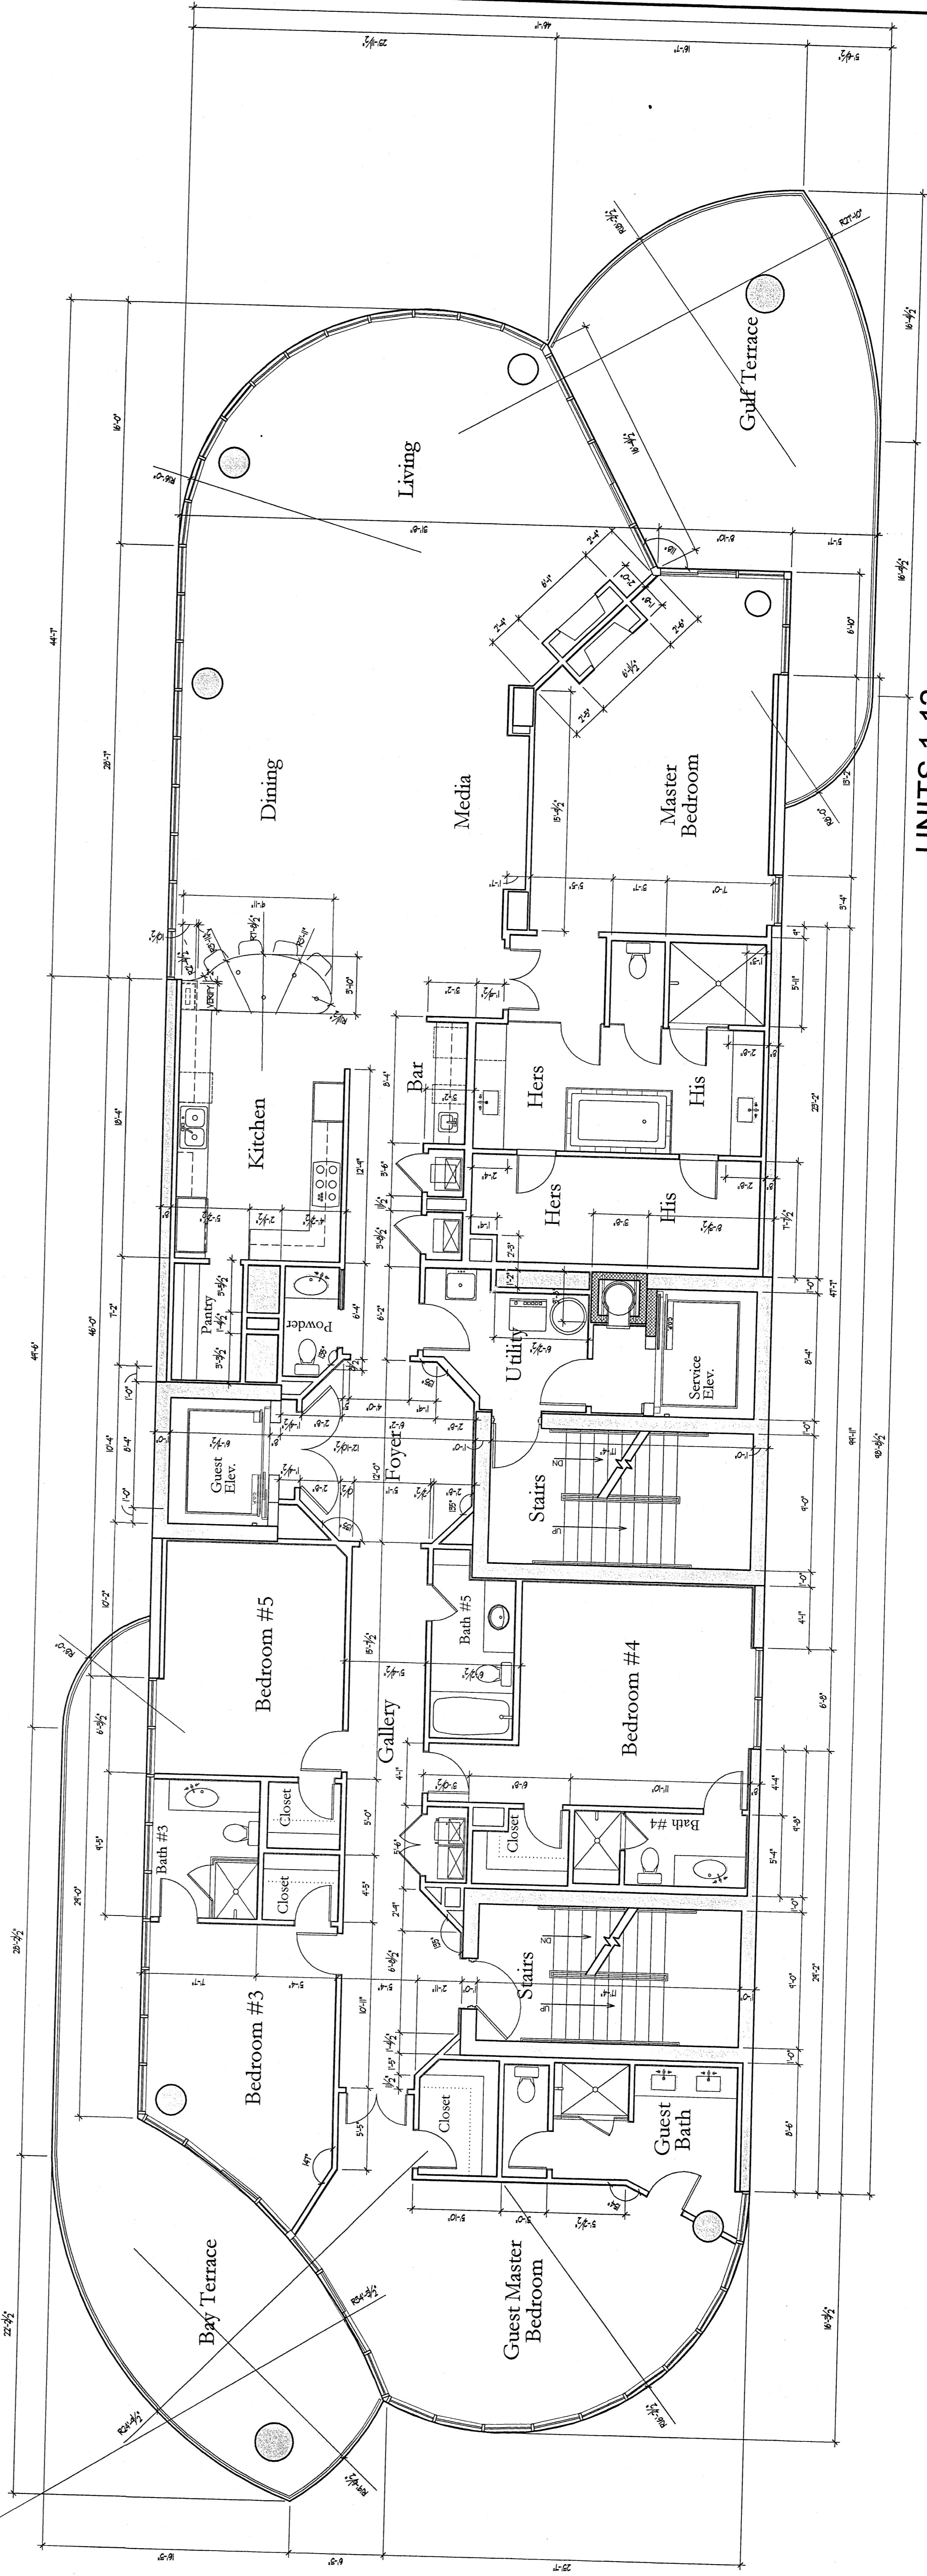

**1 UNITS 1-12
DIMENSIONED FLOOR PLAN**

SCALE: 3/16" = 1'-0"