


KS: 45 PAGE 296

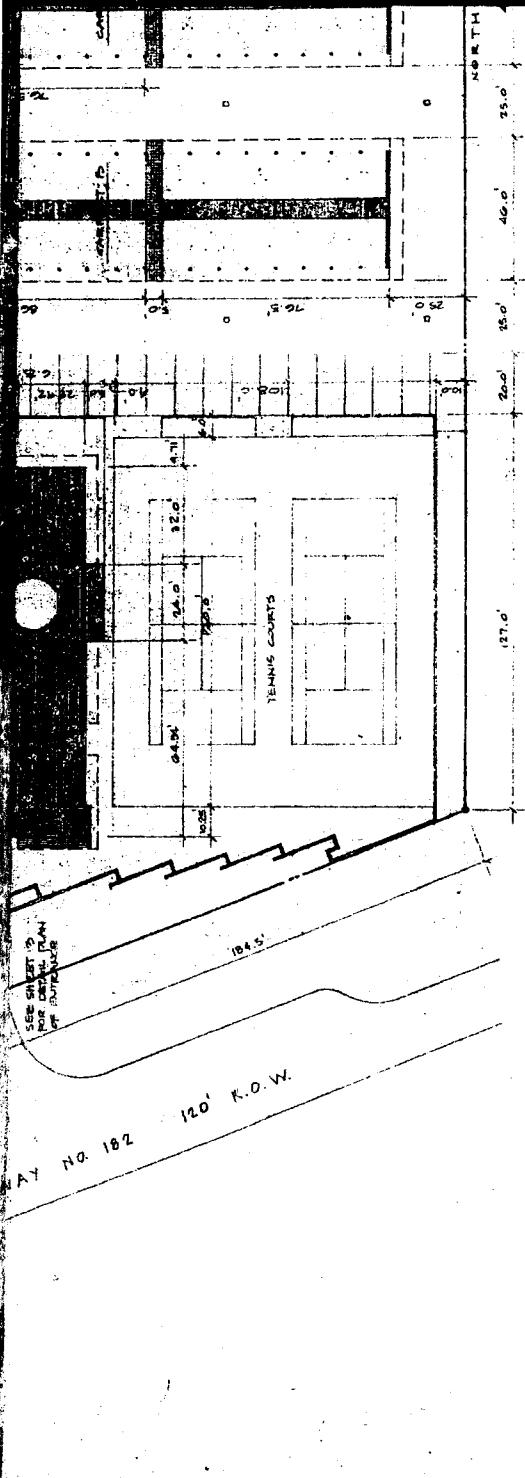

SITE PLAN
SCALE: 1" = 30'



SEE SHEET 45
FOR PLAN
OF ENTIRE

BRUNING 40-21 55590