


FLOOR AREAS

NET	4,690 SQ. FT.
BALCONY	1,291 SQ. FT.
COMMON	5,304 SQ. FT.
GROSS	11,285 SQ. FT.

REVISED DATE: 4/27/85
 REVISED DATE: 2/1/84

<p>WMD WORLD WIDE DESIGN ASSOCIATE ARCHITECTS P.O. BOX 807 DEPT. FL. 8840 804-864-8780</p>	
<p>SILVER BEACH A CONDOMINIUM ORANGE BEACH, ALABAMA</p>	<p>SHEET TITLE 1 ST FLOOR PLAN 1/8"=1'-0"</p>
<p>JOB NUMBER 4323</p>	<p>SHEET NUMBER A1</p>
<p>DATE 11/2/85</p>	

015 PAGE 27

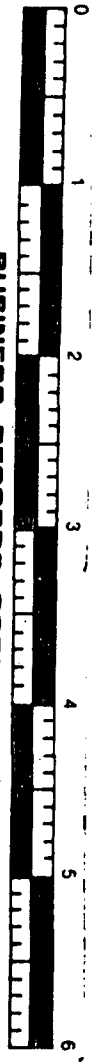

BUSINESS RECORDS COBBENTATUM