


Apr 25 p.m.

OPAL


25040 hwy 182
 orange beach, alabama

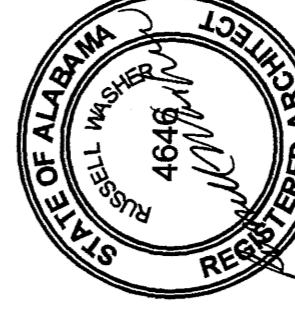

washer hill lipscomb
 architecture, llc
 copyright 2004
 205 fairhope ave fairhope, al
 1251.990.6200 F251.990.6041
 10-24-06
 04.023

Ground Floor Plan

A2.10

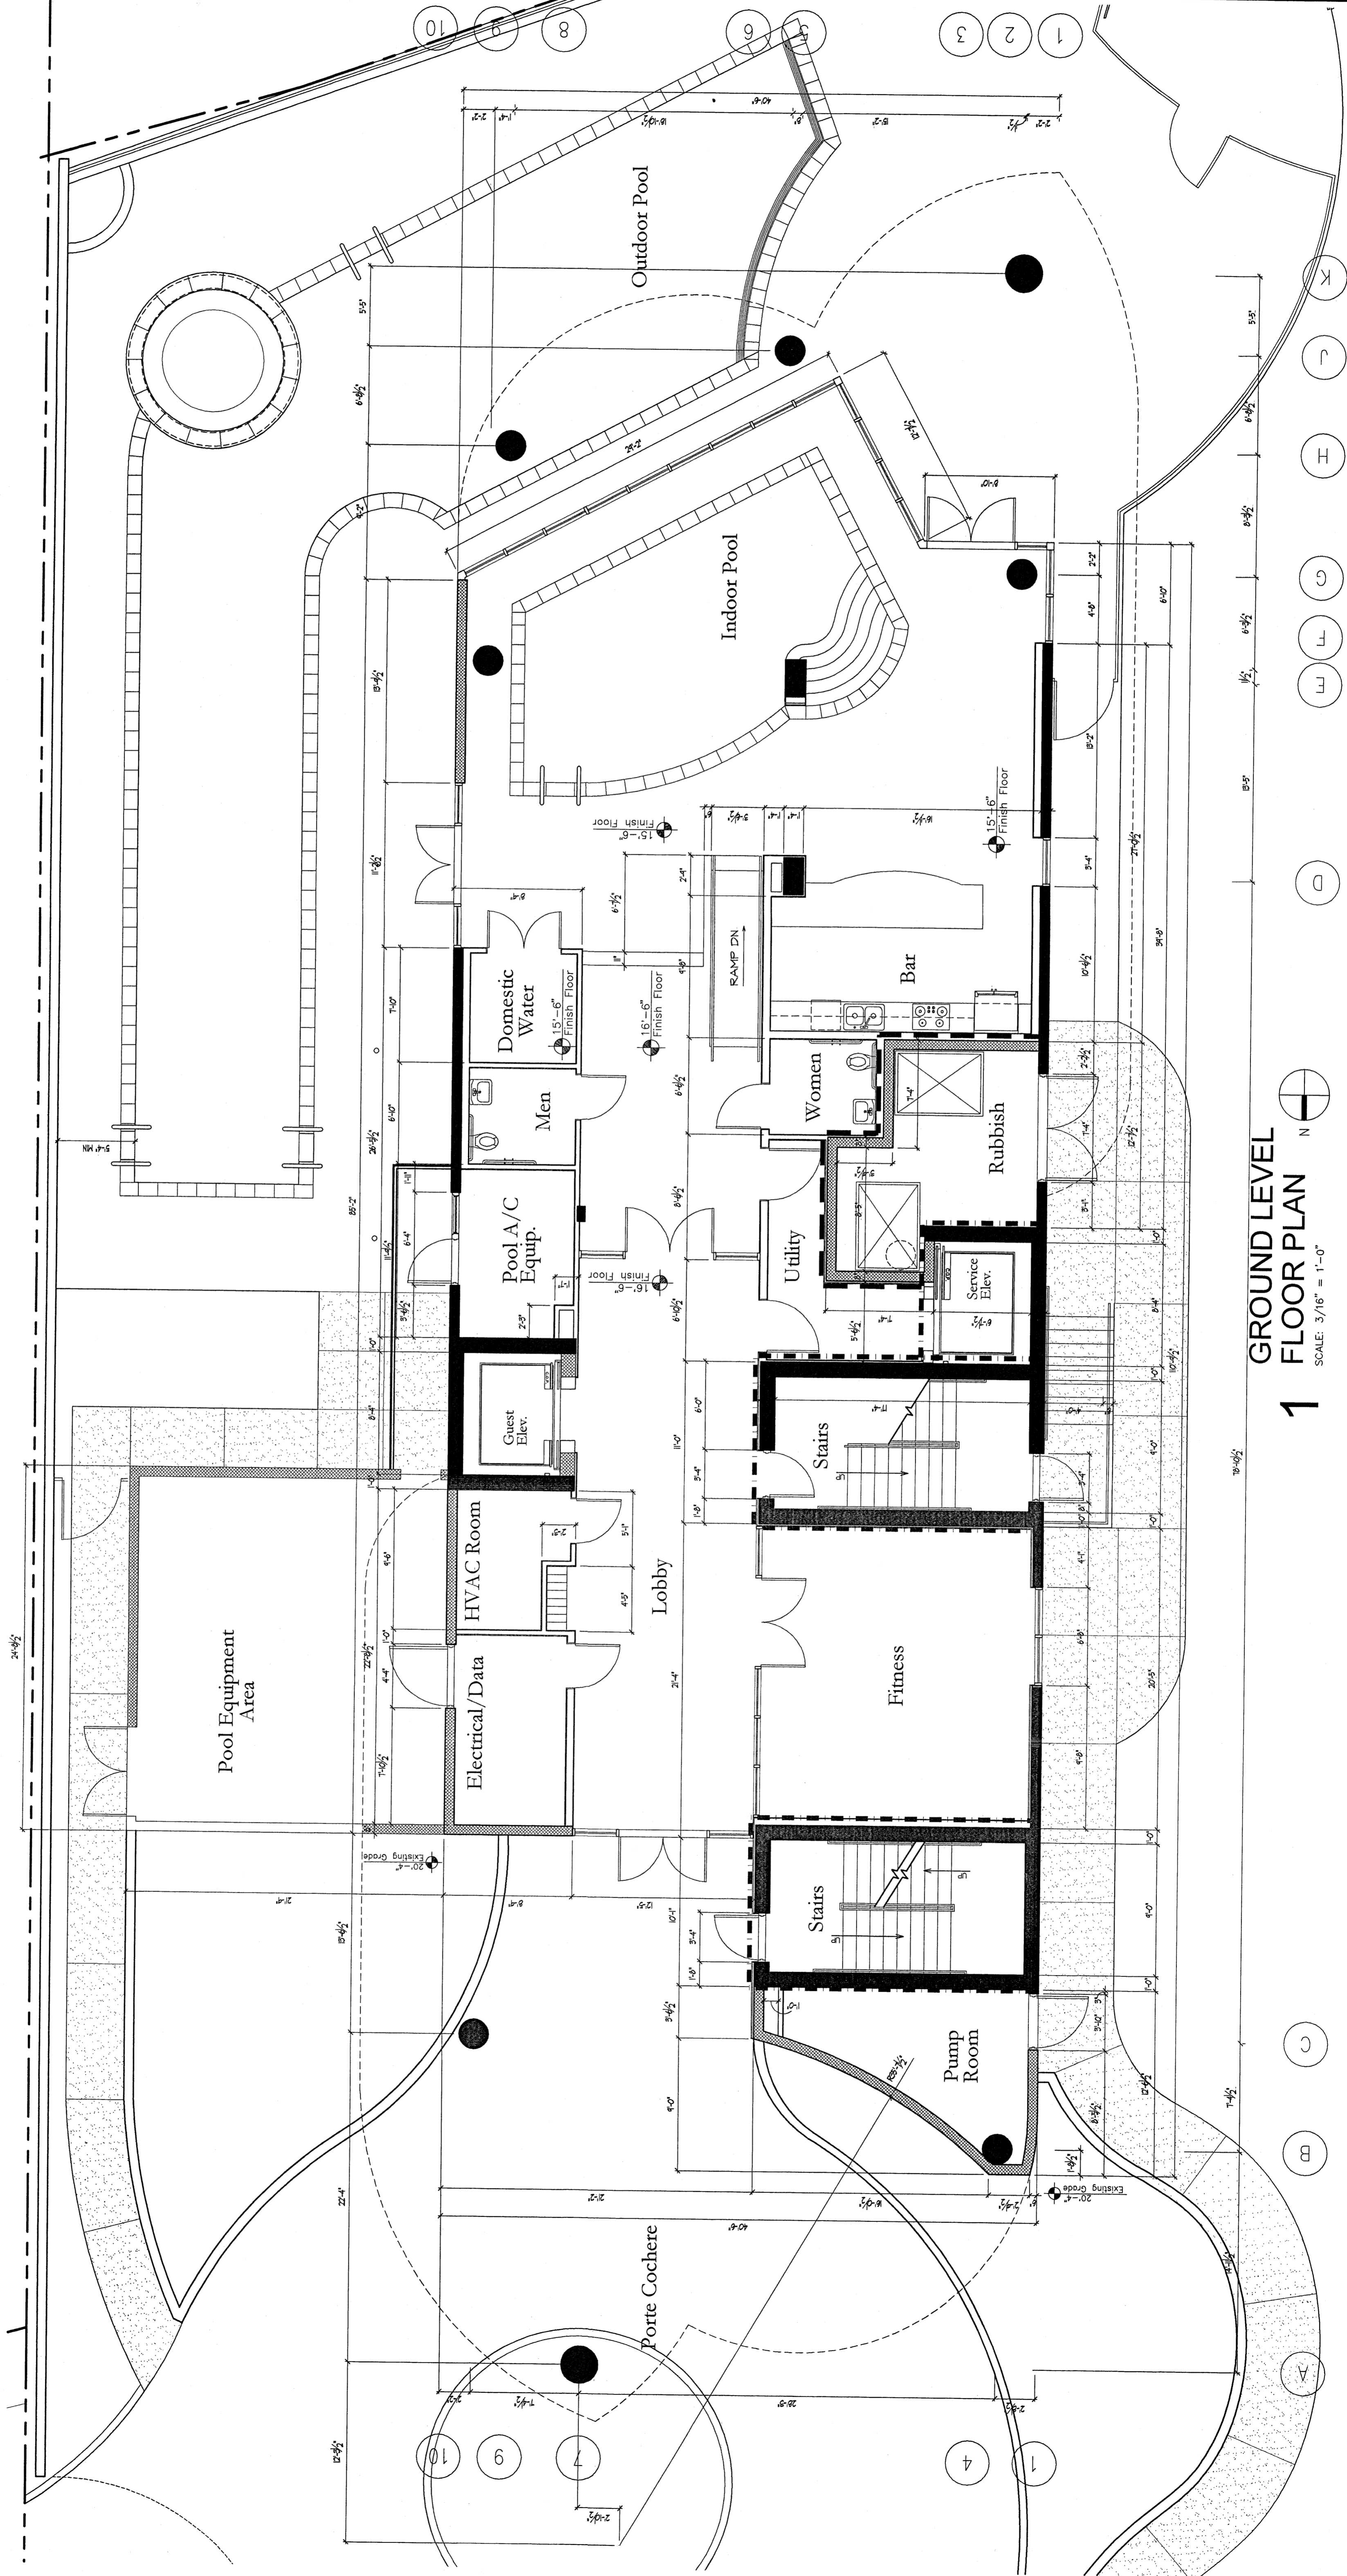

1 GROUND LEVEL
 FLOOR PLAN N
 SCALE: 3/16" = 1'-0"