


TYPICAL SUITE PLAN - SOUTH
SCALE 1/4" = 1'-0"

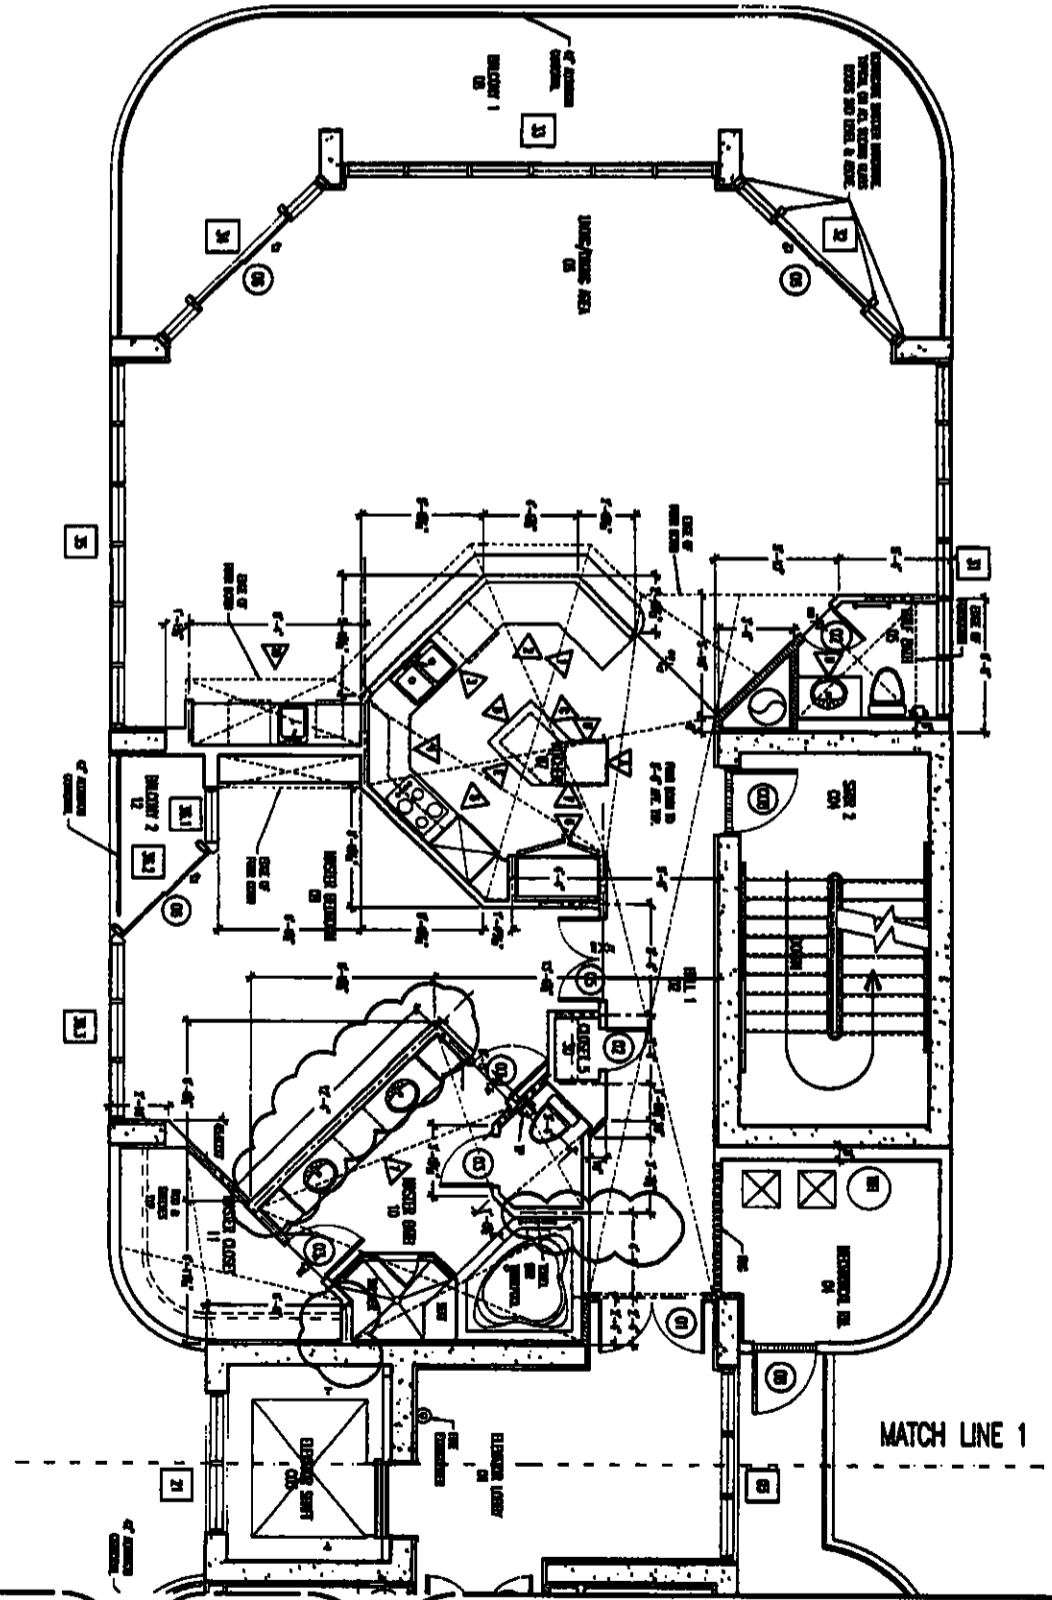

APP BK 24 PG 19D

SHEET: A-16
 The Oceania Condominium
 TYPICAL SUITE PLAN - SOUTH
 John M. Senkarik, A.I.A.
 and Associates
 45 South Jefferson St.
 Pensacola, FL 32501
 (904) 434-1551

2nd FLOOR
 PROJECT: 0302
 DATE: 04/20/04
 DWG: 01_15

STATE OF ALABAMA
 JOHN M. SENKARIK
 ARCHITECT
 1912

CHECKED BY: [Signature]
 DRAWN BY: [Signature]
 DATE: 04/20/04

2002 Construction Requirements for The Oceania Condominium - CIVIL/PLUMBING - 15 (6.dwg) 14 TYPICAL SUITE SOUTH 04_20/2004 2:17:27 PM, John M. Senkarik & Associates