


THE UNDERSIGNED, HENRY H. MORRIS, A REGISTERED ARCHITECT IN THE STATE OF ALABAMA, REGISTRATION NUMBER 2665, PURSUANT TO SECTION 35-6A-202 CODE OF ALABAMA, 1975, HEREBY CERTIFIES THAT TO THE BEST OF HIS KNOWLEDGE, BELIEFS, AND OPINIONS, THE DRAWINGS, SPECIFICATIONS, AND SCHEDULES ATTACHED TO AND MADE PART OF THE DECLARATION OF CONDOMINIUM OF THE PASS, A CONDOMINIUM CONTAINS ALL INFORMATION REQUIRED BY SAID SECTION FULLY AND ACCURATELY REFLECTS THE LAYOUT, LOCATION, UNIT NUMBERS AND APPROPRIATE DIMENSIONS IN CONNECTION WITH THE COMMON ELEMENTS, LIMITED COMMON ELEMENTS AND PRIVATE ELEMENTS COMPRISING SUCH UNITS OF THE PASS, COOPERATIVE, AS BUILT.

ALABAMA REGISTRATION NUMBER 2665

H. Morris
8/22/02
DATE

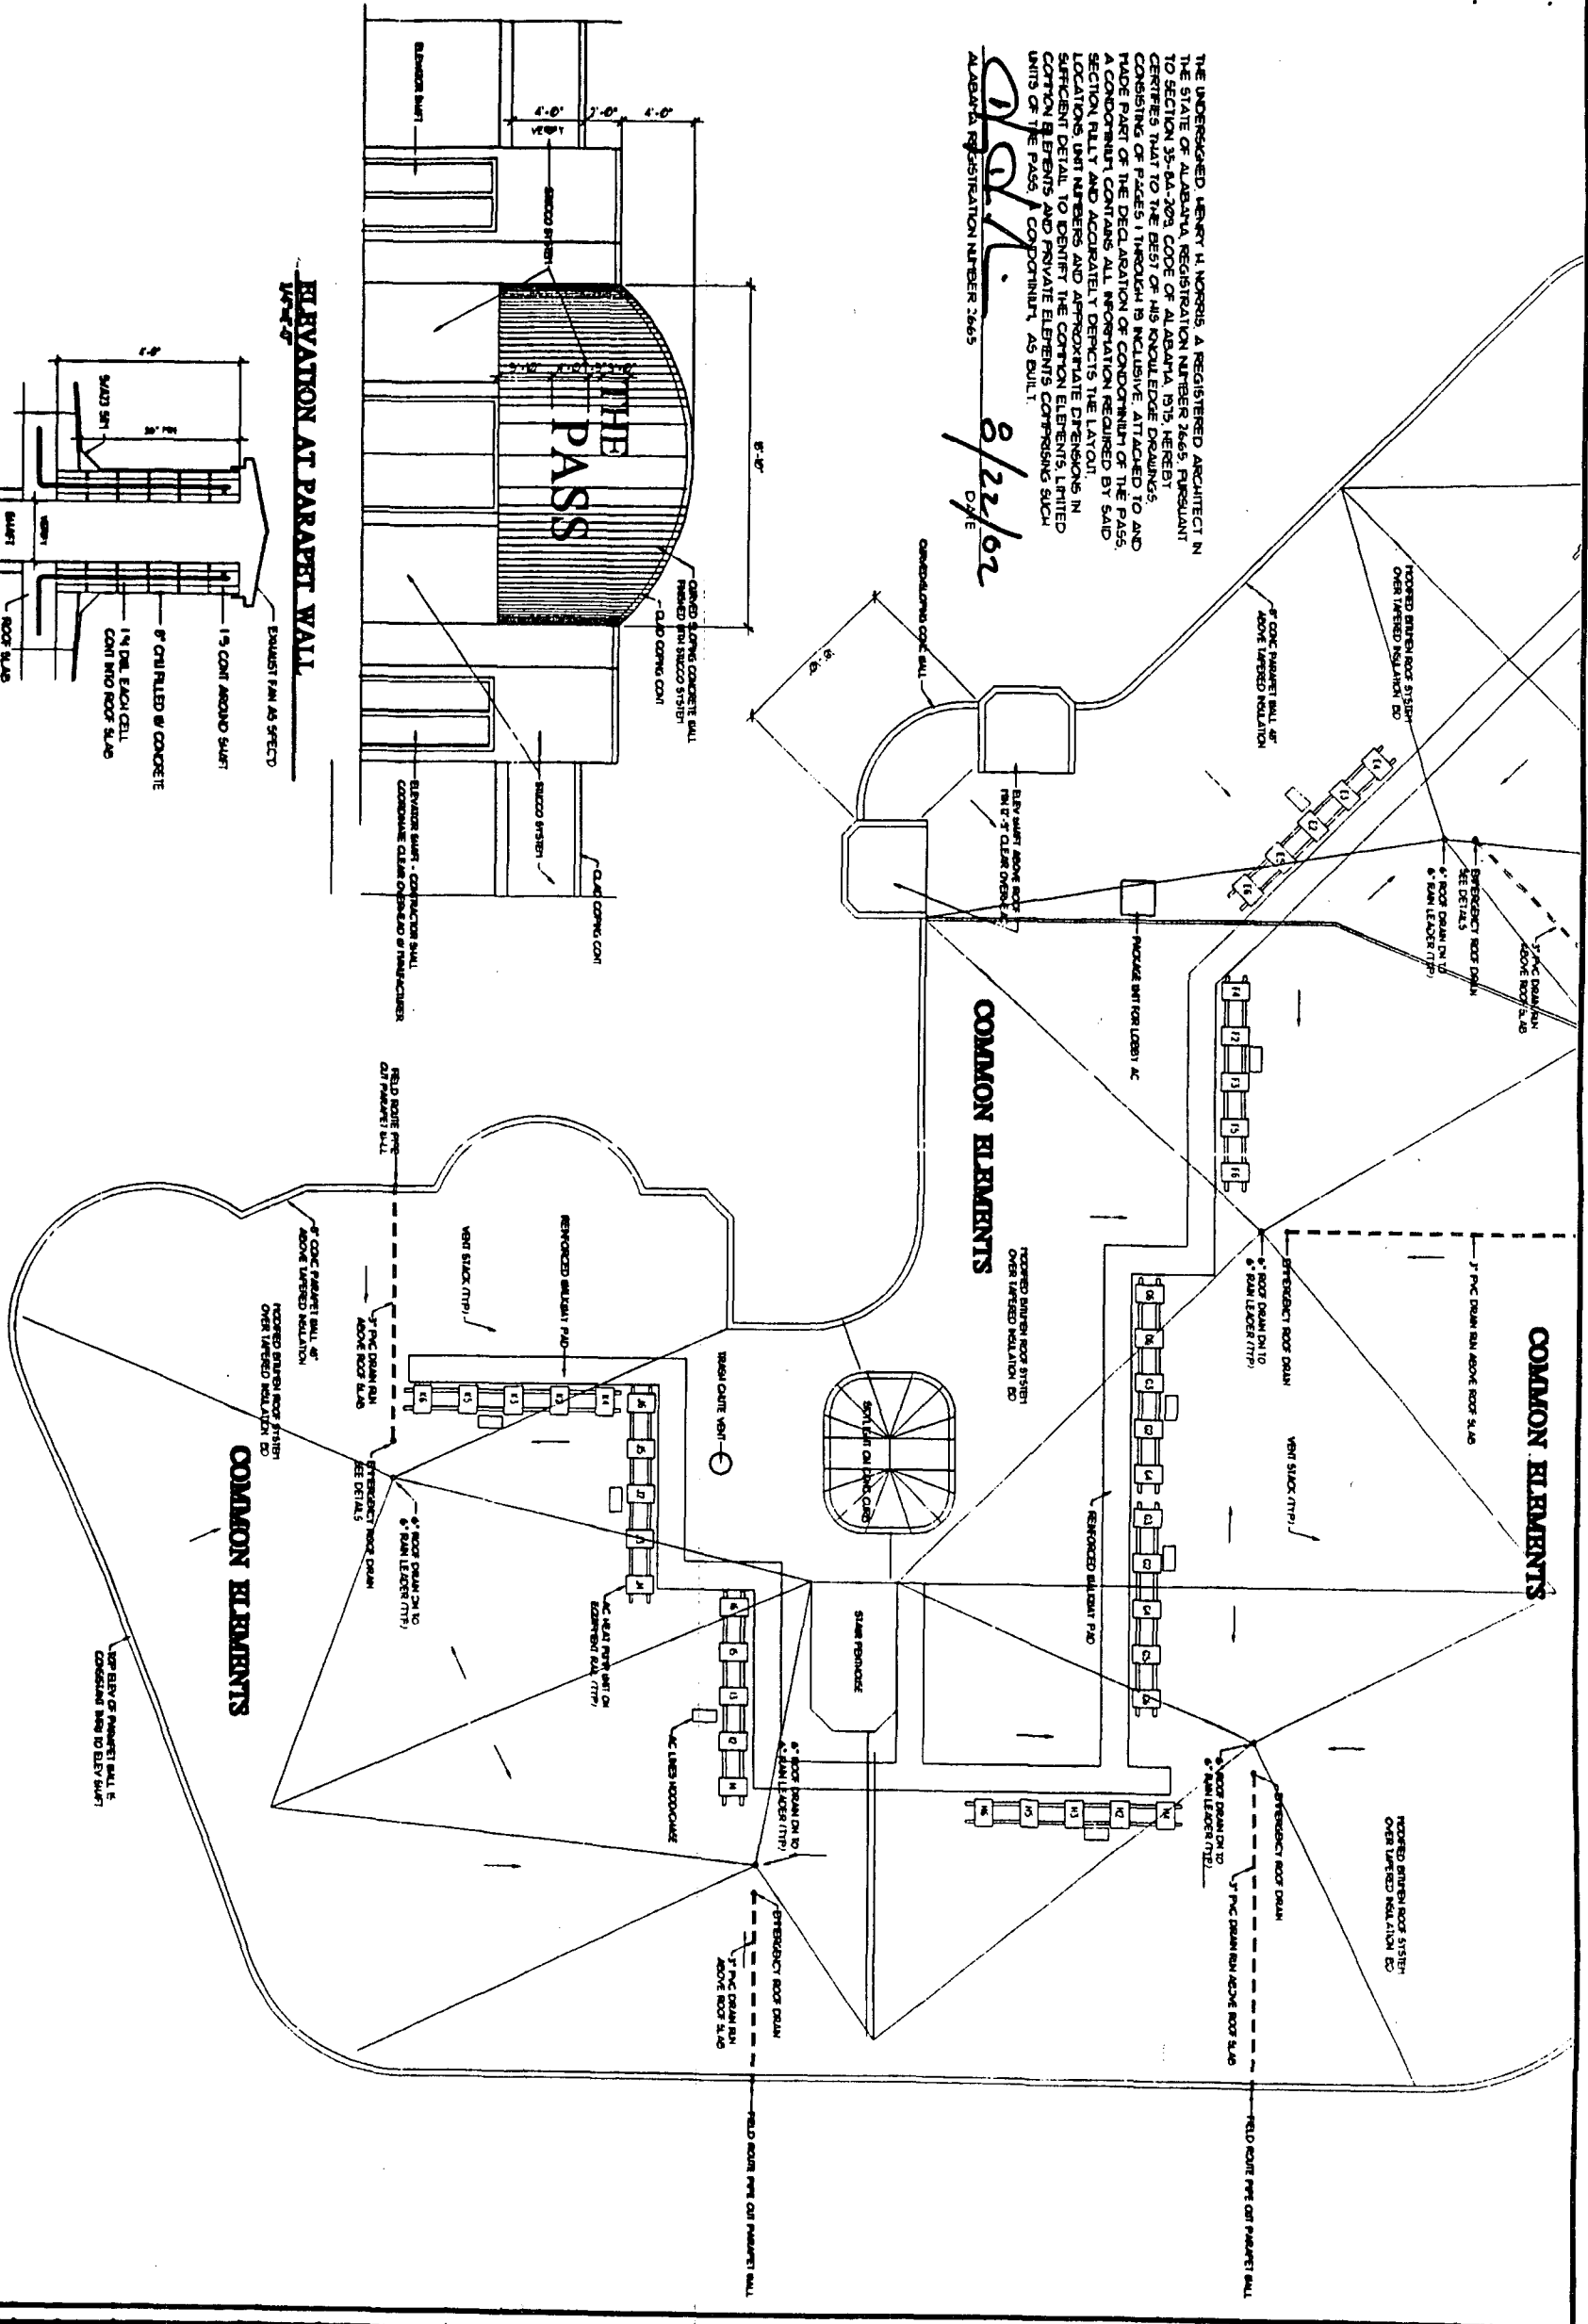

© HENRY MORRIS & ASSOCIATES, INC.

1 WALL AT SHAFT/CORNER
AS SHOWN
PLAN AS DETAIL ON SHEET A27

ROOF PLAN
SOUTH SIDE

Instrument 678028 Page 8 of 20
Apt Bk 22 Pg 81

| | | | |
|--|---|--|------------------------------|
| <p>HN HENRY MORRIS & ASSOC., INC. ARCHITECTURE, ENVIRONMENTAL DESIGN</p> <p>30 N PALMWAY PENSACOLA, FLORIDA 32504 850-433-4801 FAX 850-433-4801</p> | <p>THE PASS A CONDOMINIUM RESORT</p> | <p>JOB NO.: 678028 CAD: HMM CHECKED BY: HMM DATE: 8/22/02 REVISIONS:</p> | <p>SHEET 7 OF 10</p> |
| | | <p>Roof Plan</p> | <p>7</p> |

BUSINESS RECORDS CORPORATION