


L.S.D. BACH 02/15/1915 ISSUED FOR PERMIT		98080	PERDIN PLACE 	ORANGE PLAZA TYPICAL FLOOR PLAN A.2.4 21
--	--	-------	------------------	---

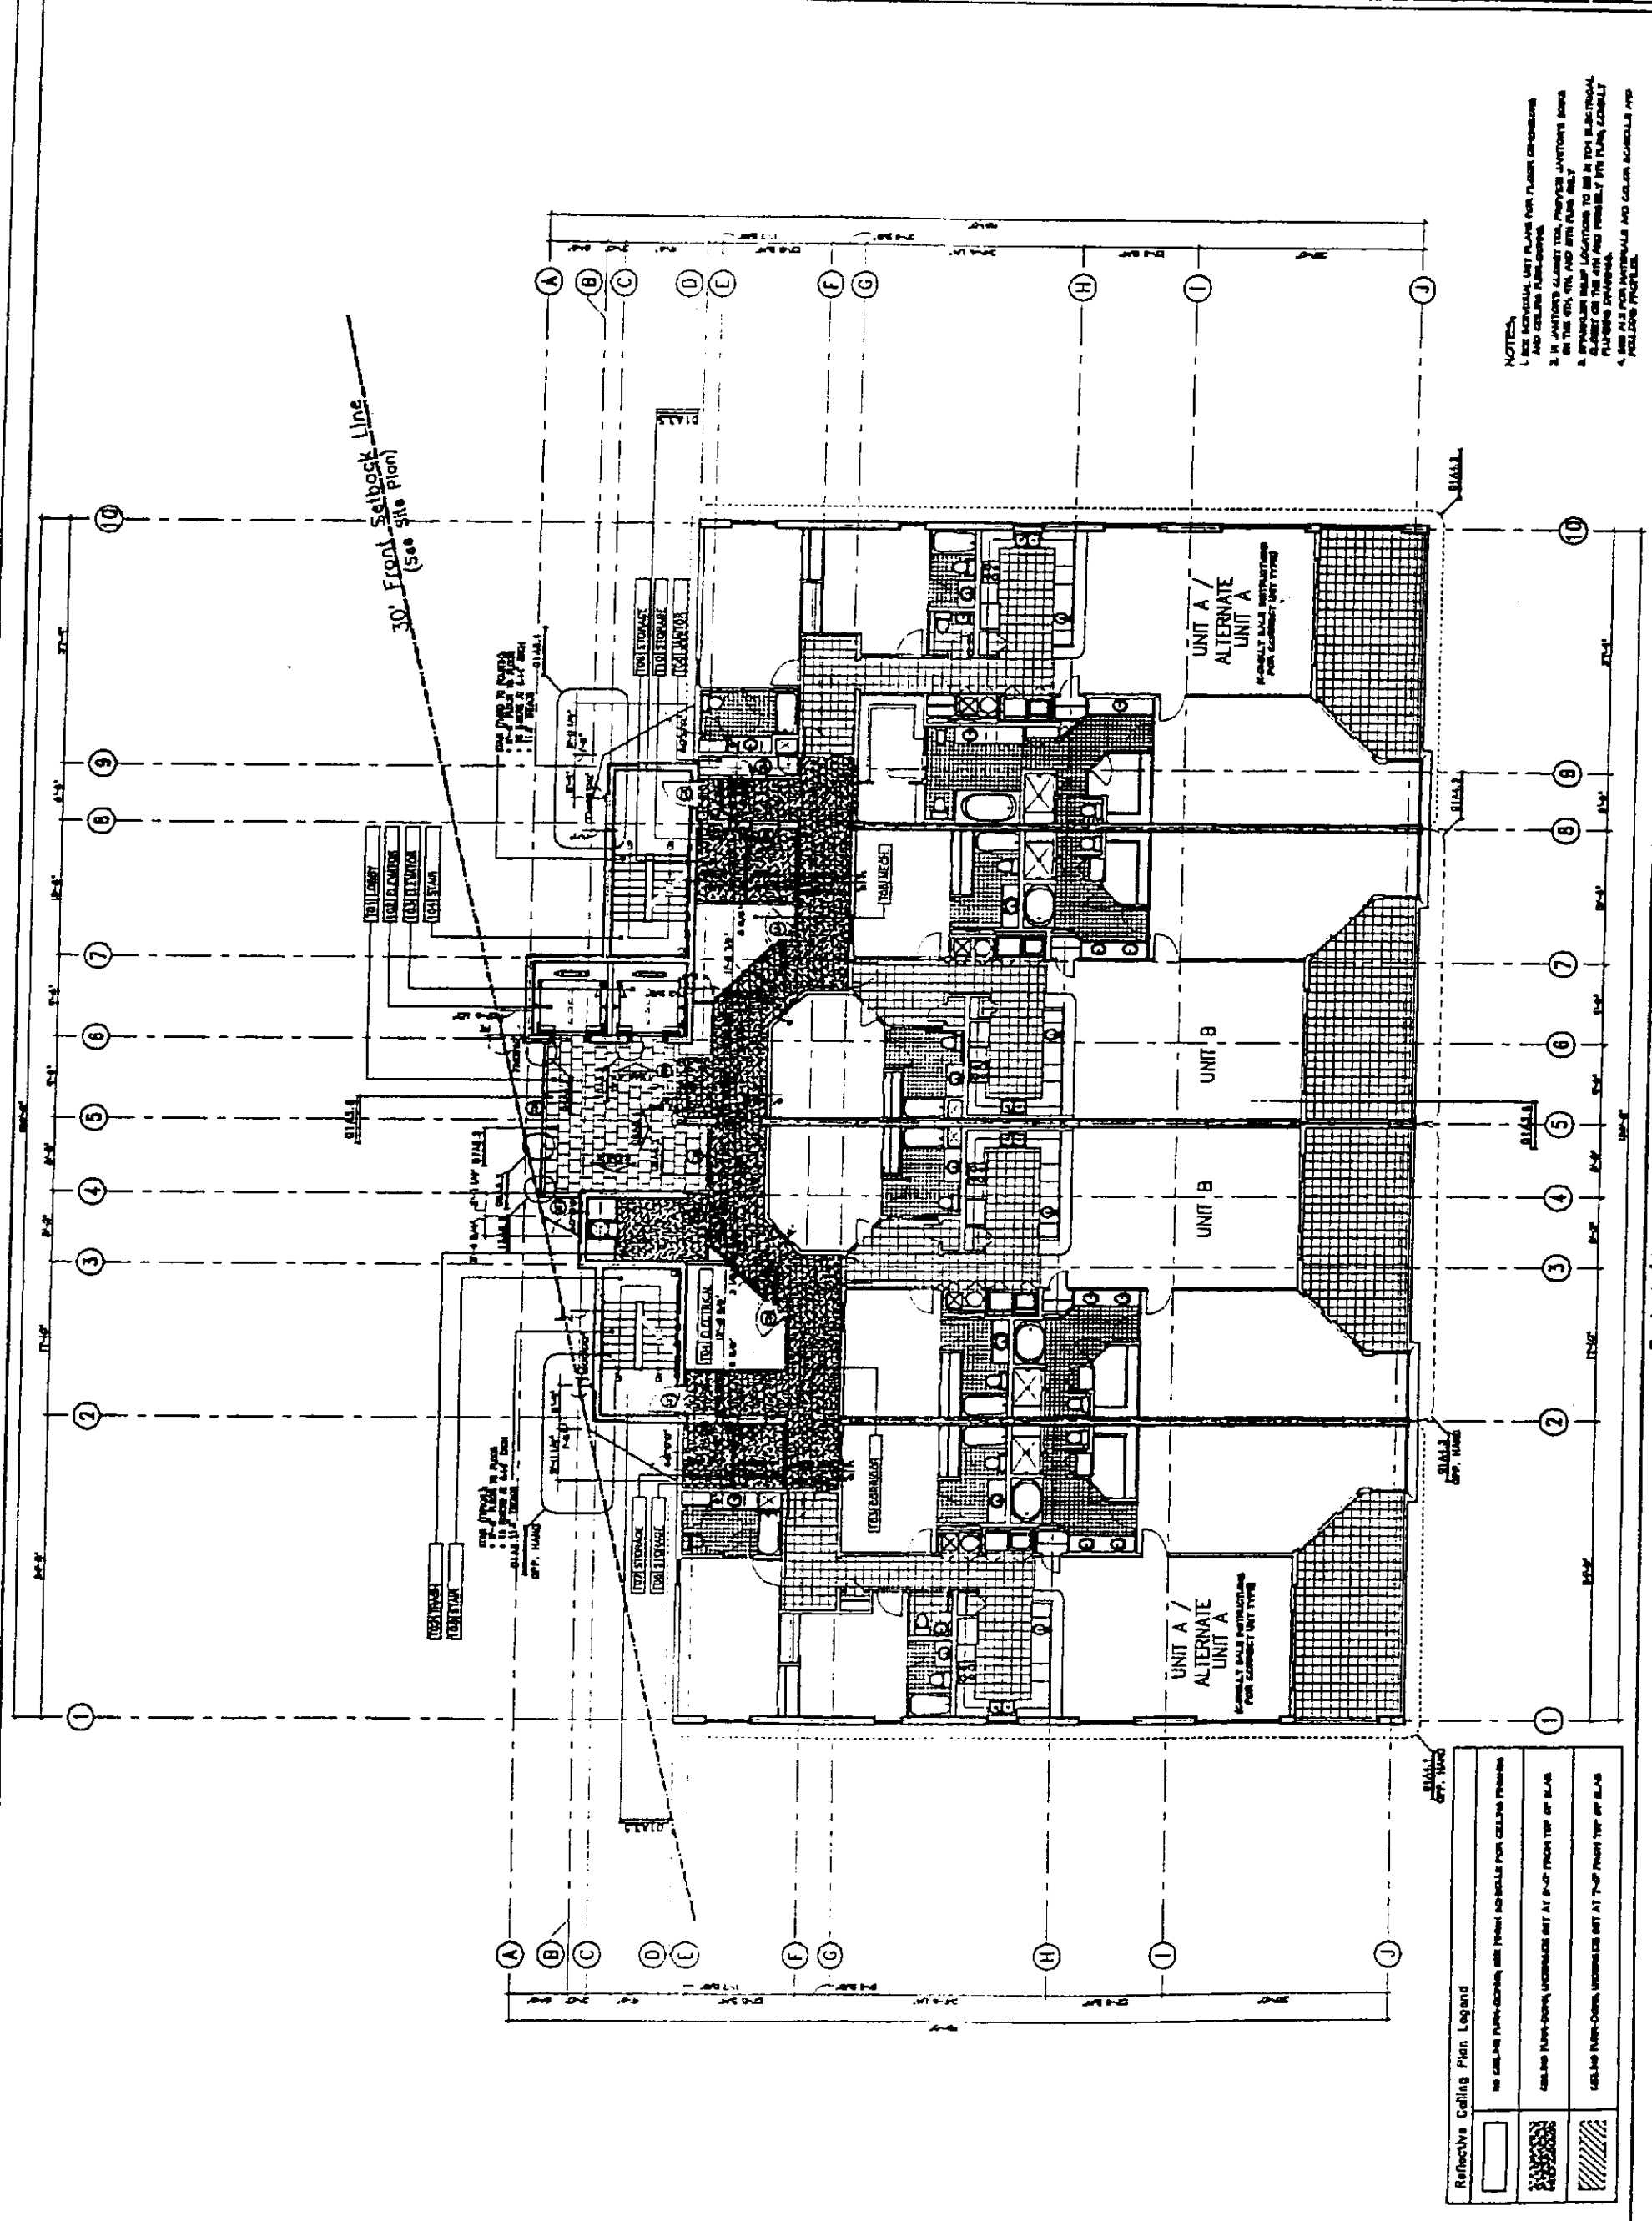

NOTES:
 1. SEE INDIVIDUAL UNIT PLANS FOR FLOOR FINISHES AND CEILING FINISHES.
 2. IN JANITORY CLINET ROOM, PROVIDE JANITORY SINKS ON THE 4TH, 6TH AND 8TH FLOORS ONLY.
 3. PROVIDE SINK LOCATIONS TO BE IN THE ELECTRICAL PLUMBING DRAWINGS AND POSSIBLY THE PLUMBING SCHEDULES.
 4. SEE ALL FOR MATERIALS AND COLOR SCHEDULES AND FOLLOWING PAGE(S).

1/8" = 1'-0" 01

Typical (Fourth Through Fifteenth) Floor Plan