


FORM NO. 1-82, RCH
 DATE: 02/28/83
 ISSUED FOR PERMIT

PROJECT: 98080
 PERDIDO PLACE
 ORANGE BLVD #404

ARCHITECT: Hersh
 1100 N. GULF BLVD.
 SUITE 100
 TAMPA, FLORIDA 33604
 PHONE: (813) 281-1100
 FAX: (813) 281-1101

98080
 PERDIDO PLACE
 ORANGE BLVD #404

BOOK PLAN
 A2.5
 22 x 34

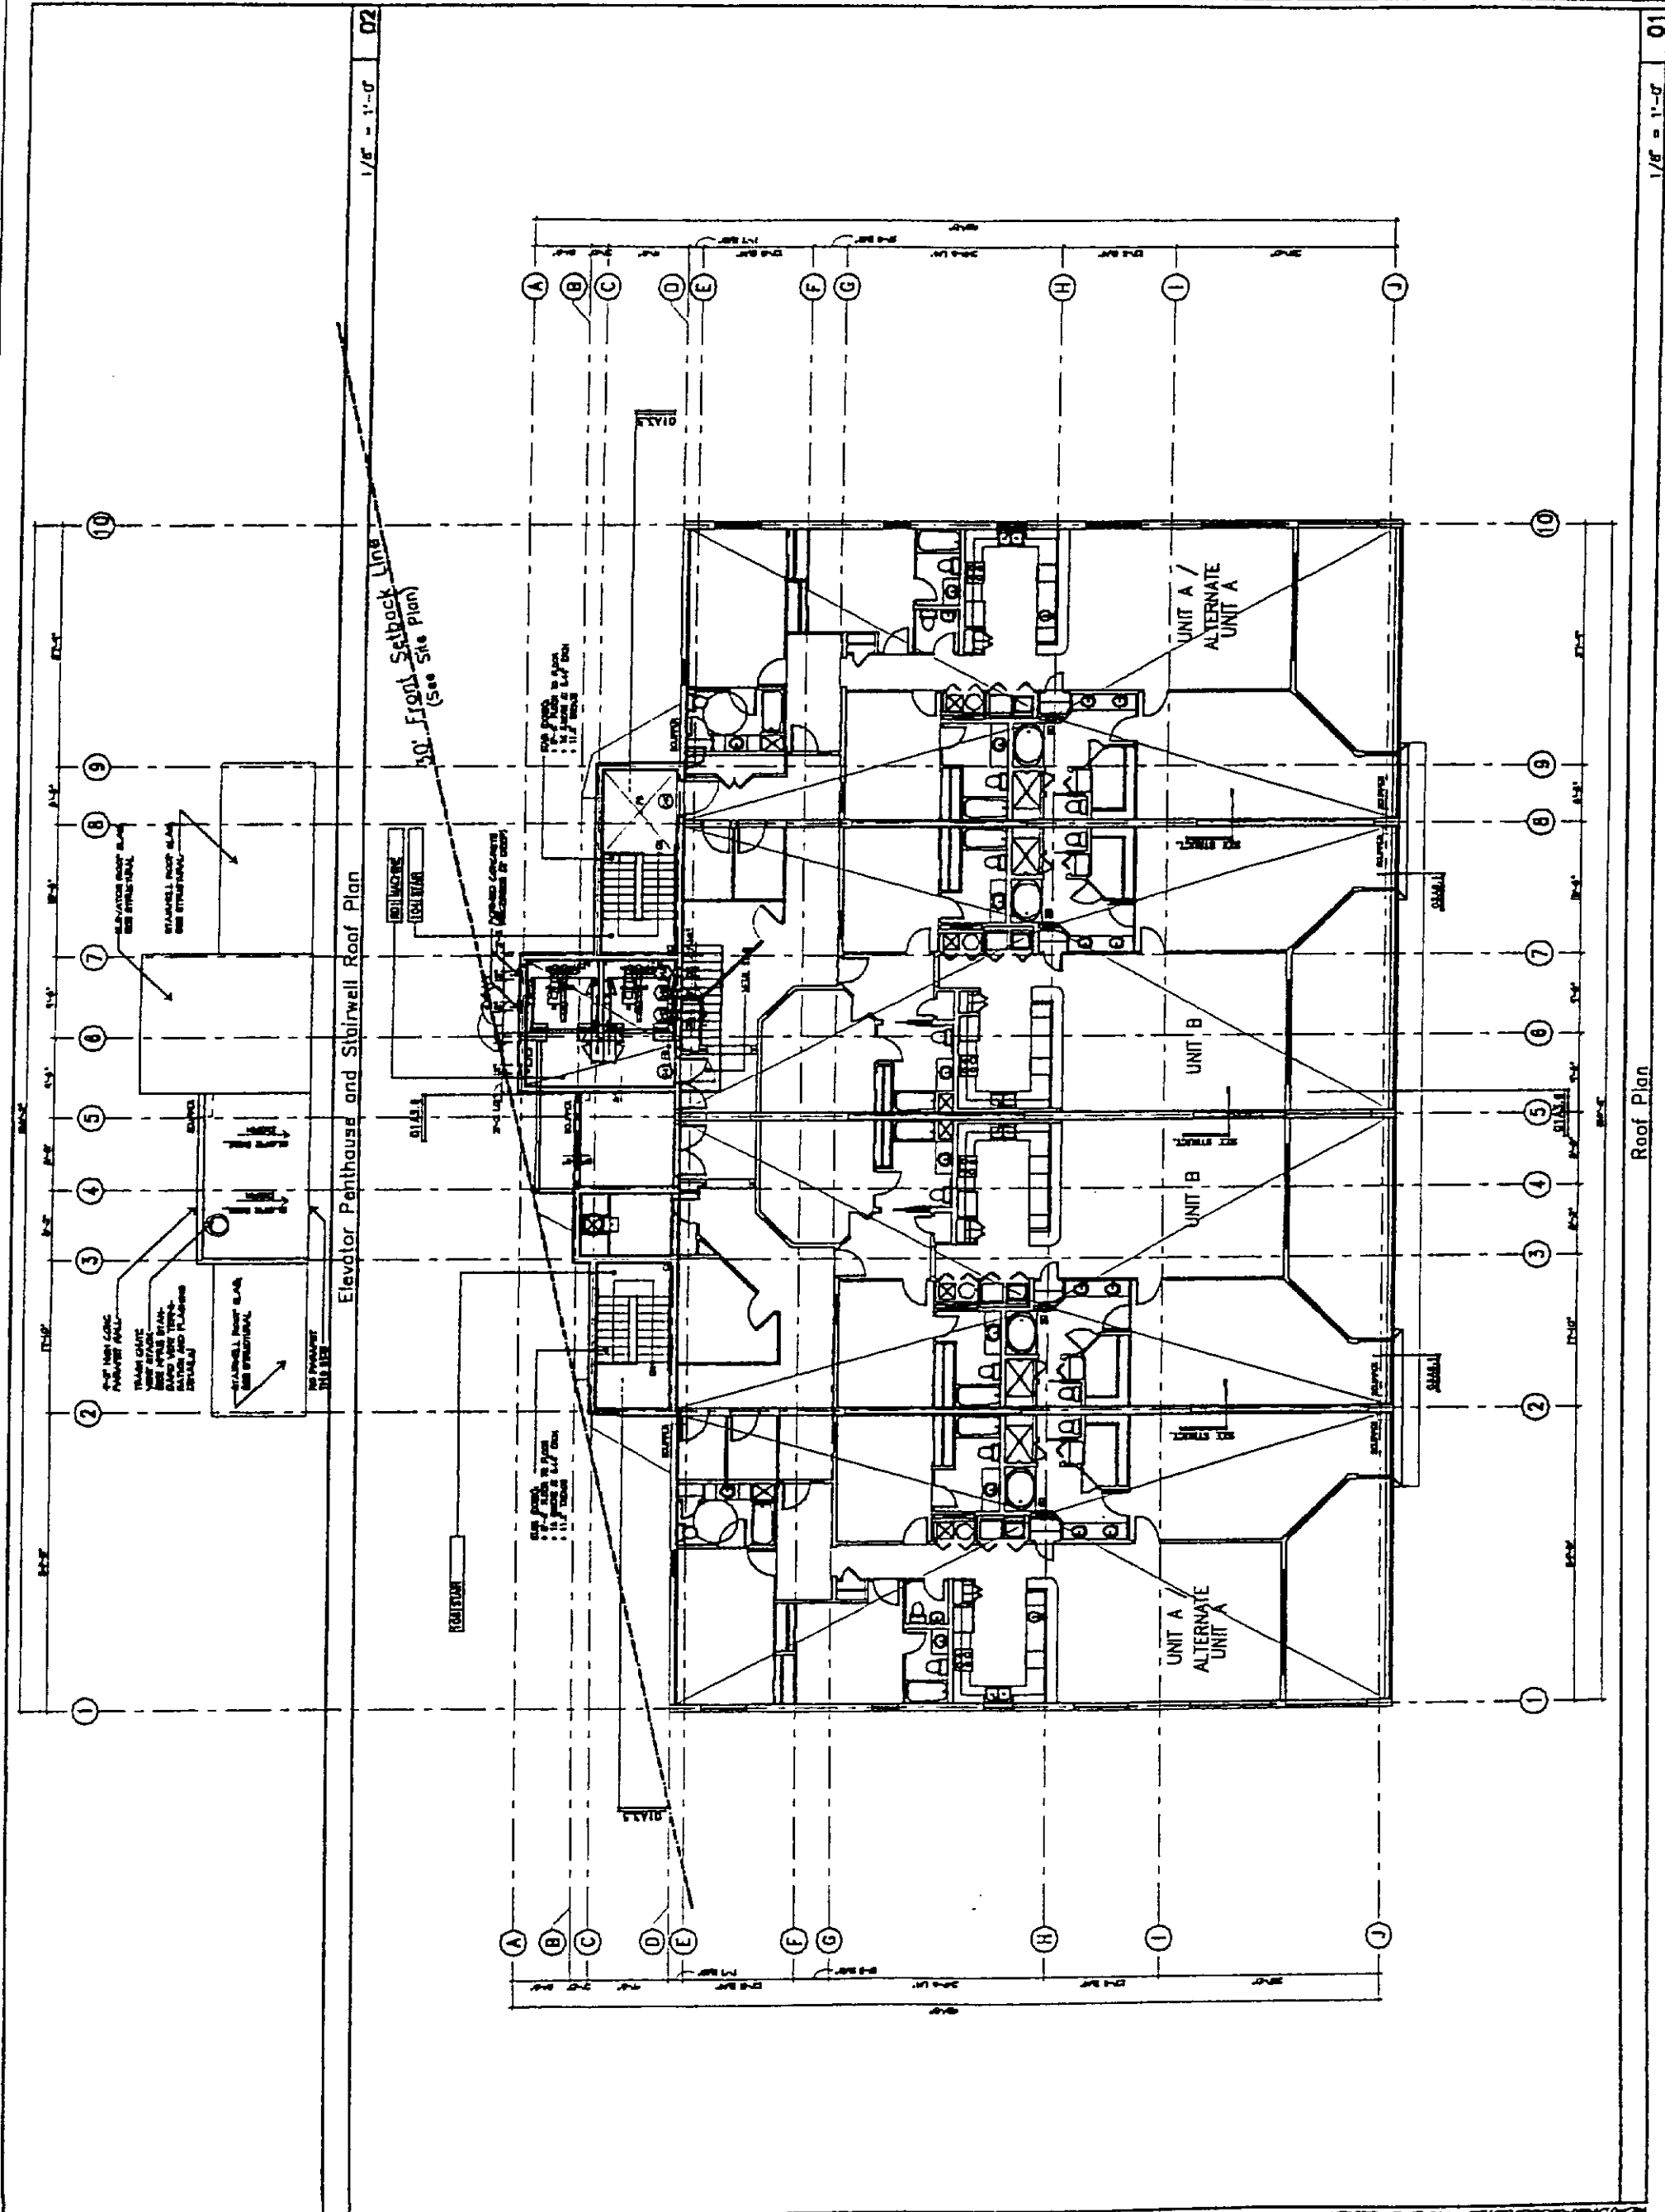

Elevator Penthouse and Stairwell Roof Plan

Roof Plan

1/8" = 1'-0"

1/8" = 1'-0"