





*Apt Bk 05 Pg 84*

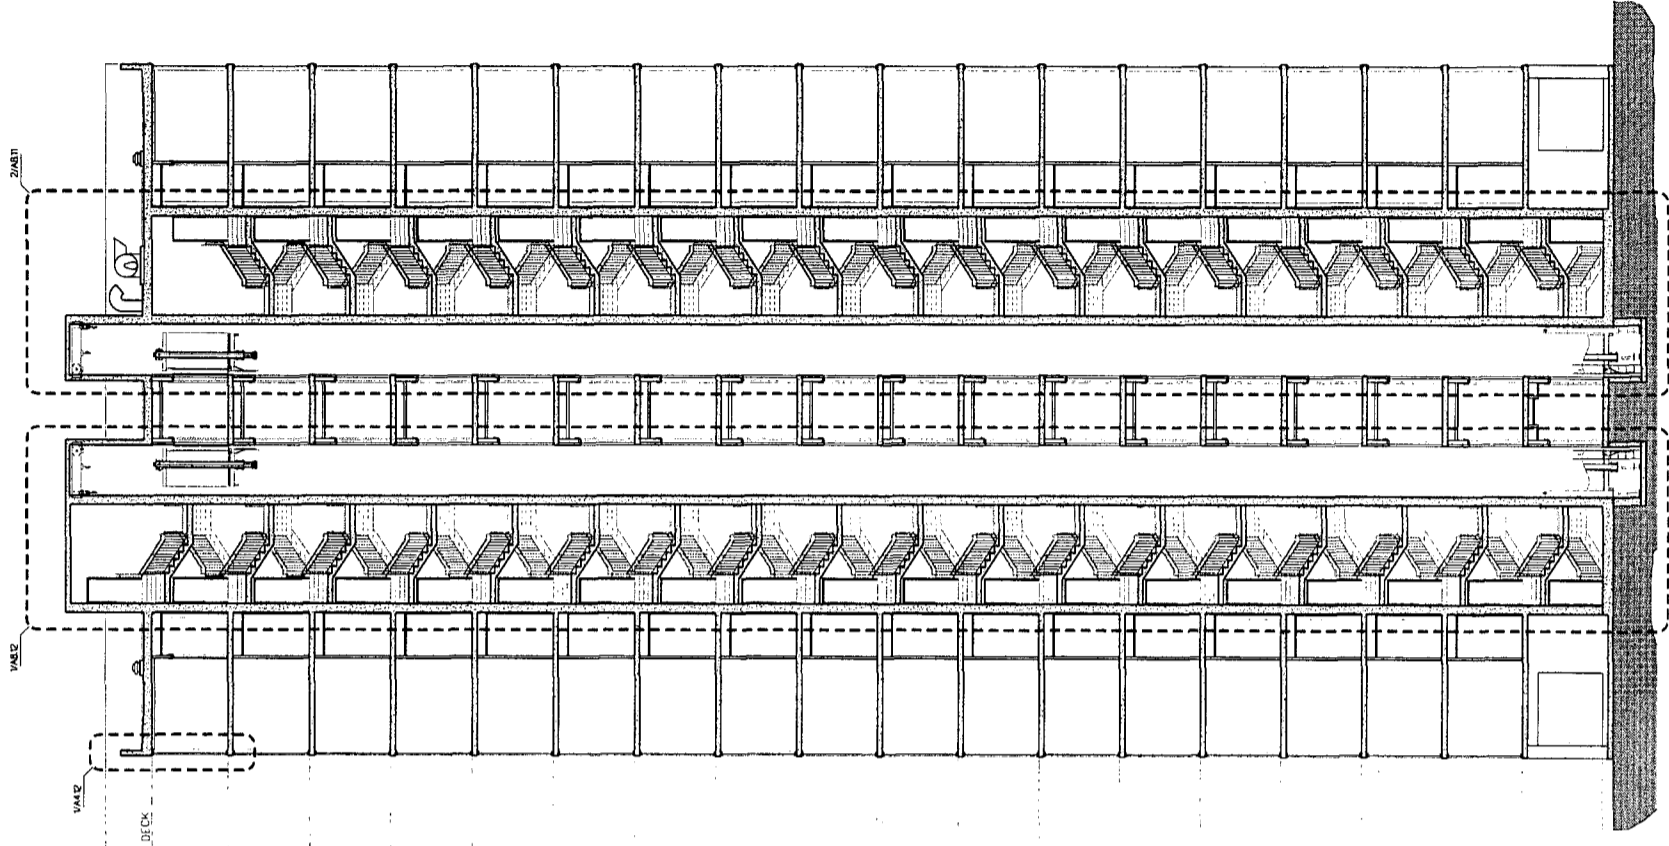

**2 BUILDING SECTION**  
 SCALE: - 3/32" = 1'-0"

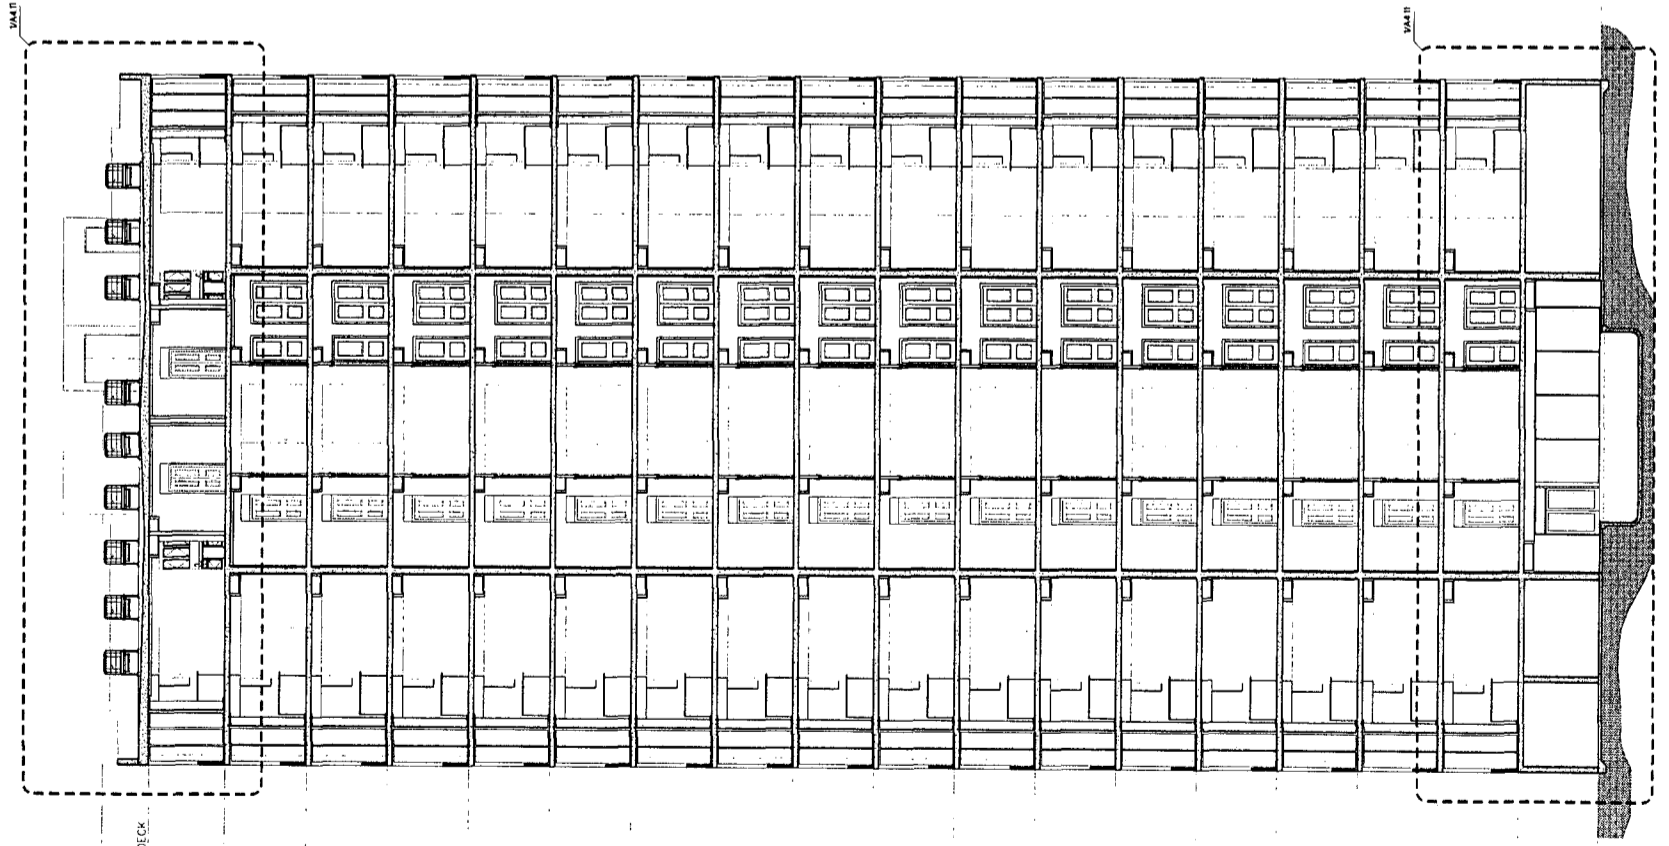

**1 BUILDING SECTION**  
 SCALE: - 3/32" = 1'-0"

194'-4"  
 TOP OF PARAPET  
 BOTTOM OF ROOF DECK  
 LEVEL EIGHTEEN  
 LEVEL SEVENTEEN  
 LEVEL SIXTEEN  
 LEVEL FIFTEEN  
 LEVEL FOURTEEN  
 LEVEL THIRTEEN  
 LEVEL TWELVE  
 LEVEL ELEVEN  
 LEVEL TEN  
 LEVEL NINE  
 LEVEL EIGHT  
 LEVEL SEVEN  
 LEVEL SIX  
 LEVEL FIVE  
 LEVEL FOUR  
 LEVEL THREE  
 LEVEL TWO  
 0'-0" F.F.  
 @ ENTRY

194'-4"  
 TOP OF PARAPET  
 BOTTOM OF ROOF DECK  
 LEVEL EIGHTEEN  
 LEVEL SEVENTEEN  
 LEVEL SIXTEEN  
 LEVEL FIFTEEN  
 LEVEL FOURTEEN  
 LEVEL THIRTEEN  
 LEVEL TWELVE  
 LEVEL ELEVEN  
 LEVEL TEN  
 LEVEL NINE  
 LEVEL EIGHT  
 LEVEL SEVEN  
 LEVEL SIX  
 LEVEL FIVE  
 LEVEL FOUR  
 LEVEL THREE  
 LEVEL TWO  
 0'-0" F.F.  
 @ ENTRY