



OR BK 5519 PG1279  
 Escambia County, Florida  
 INSTRUMENT 2004-299279

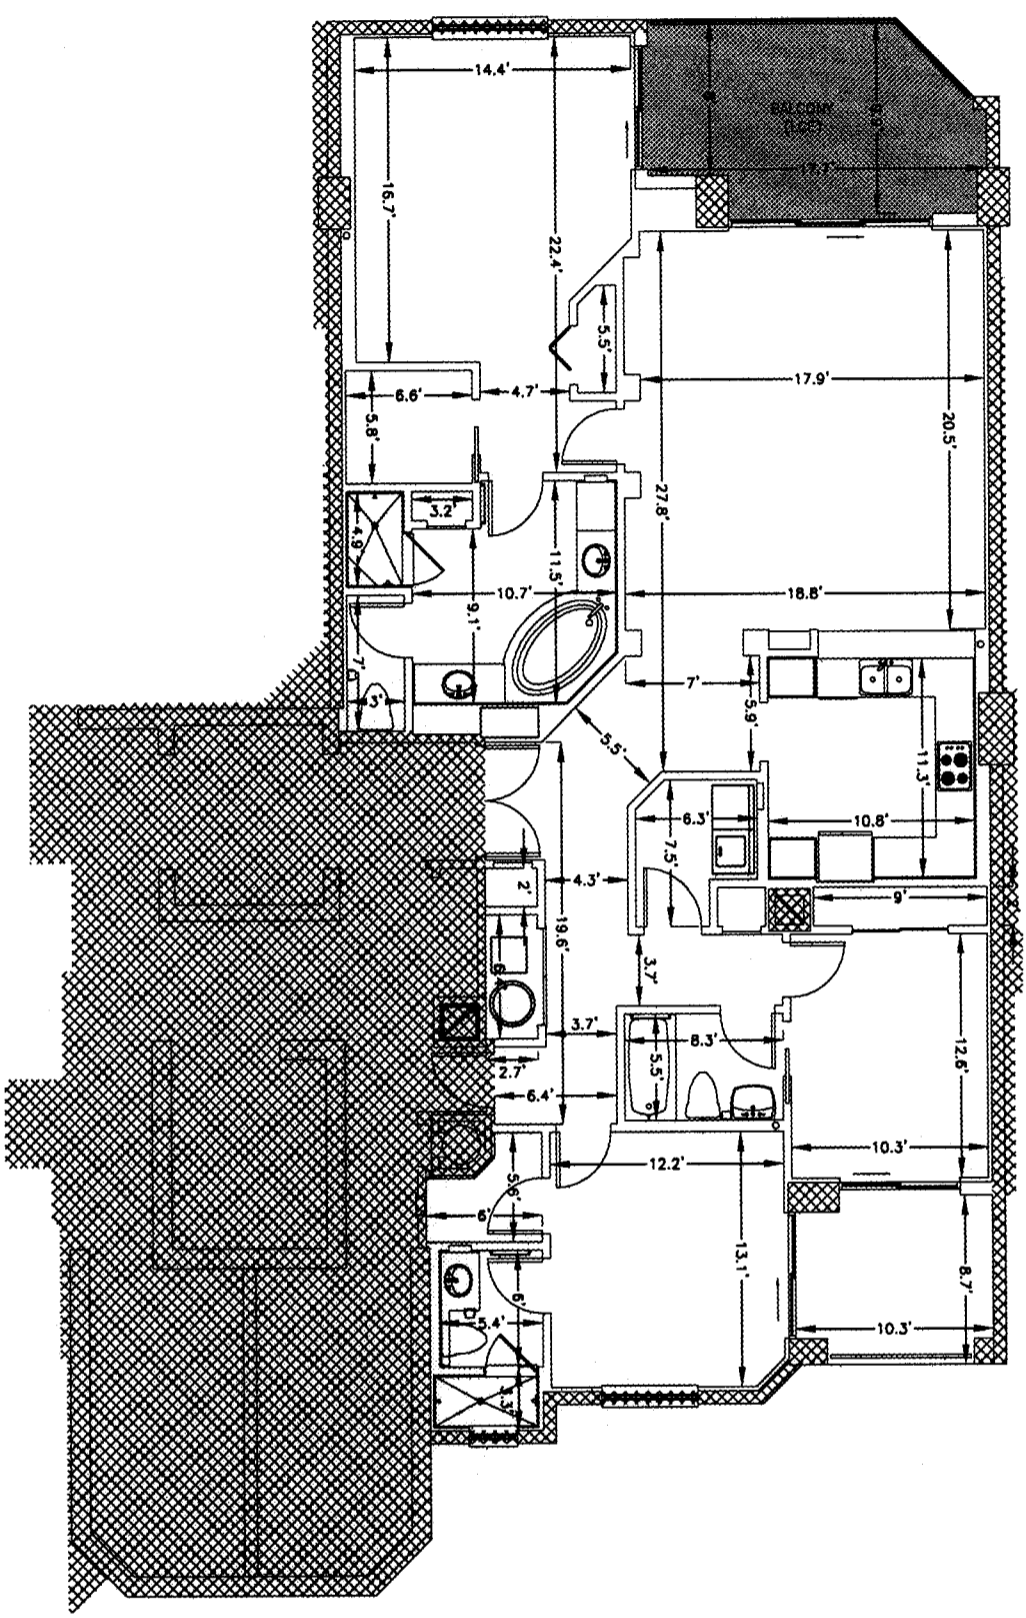

**INDIGO CONDOMINIUM  
 (PHASE I)  
 FLOORS 3 - 20  
 TYPICAL UNIT 02**

- 302-E
- 402-E
- 502-E
- 602-E
- 702-E
- 802-E
- 902-E
- 1002-E
- 1102-E
- 1202-E
- 1402-E
- 1502-E
- 1602-E
- 1702-E
- 1802-E
- 1902-E
- 2002-E

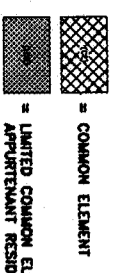

UNLESS ACCOMPANIED BY A SIGNED AND SEALED SHEET 1, THEN THIS DRAWING, SKETCH, PLAT, MAP OR DESCRIPTION IS FOR INFORMATIONAL PURPOSES ONLY AND IS NOT VALID.

**Hatch Mott MacDonald**  
 Architects Engineers Surveyors  
 5111 North 72nd Avenue (2504) / P. O. Box 2518 (2512-2518)  
 Pensacola, Florida  
 Telephone: (850) 484-8711 • Fax: (850) 484-8188

DESIGNED BY: **G. EDWARDS**  
 DRAWN BY:

PROJECT SURVEYOR: **R.S. COLOCADO**  
 PROJECT MANAGER: **M. BONIFAY**

DATE: **09-14-2004**  
 LAST REVISED:

H.M.M. PROJECT NUMBER: **201910**

PROJECT:	INDIGO, A CONDOMINIUM PERDIDO KEY ESCAMBIA COUNTY, FLORIDA
TITLE:	PHASE I - BUILDING 1 FLOORS 3-20 TYPICAL UNIT 02 302-E - 2002-E
SHEET:	15 OF 23