


**1 BUILDING SECTION**  
SCALE: = 1/8" = 1'-0"

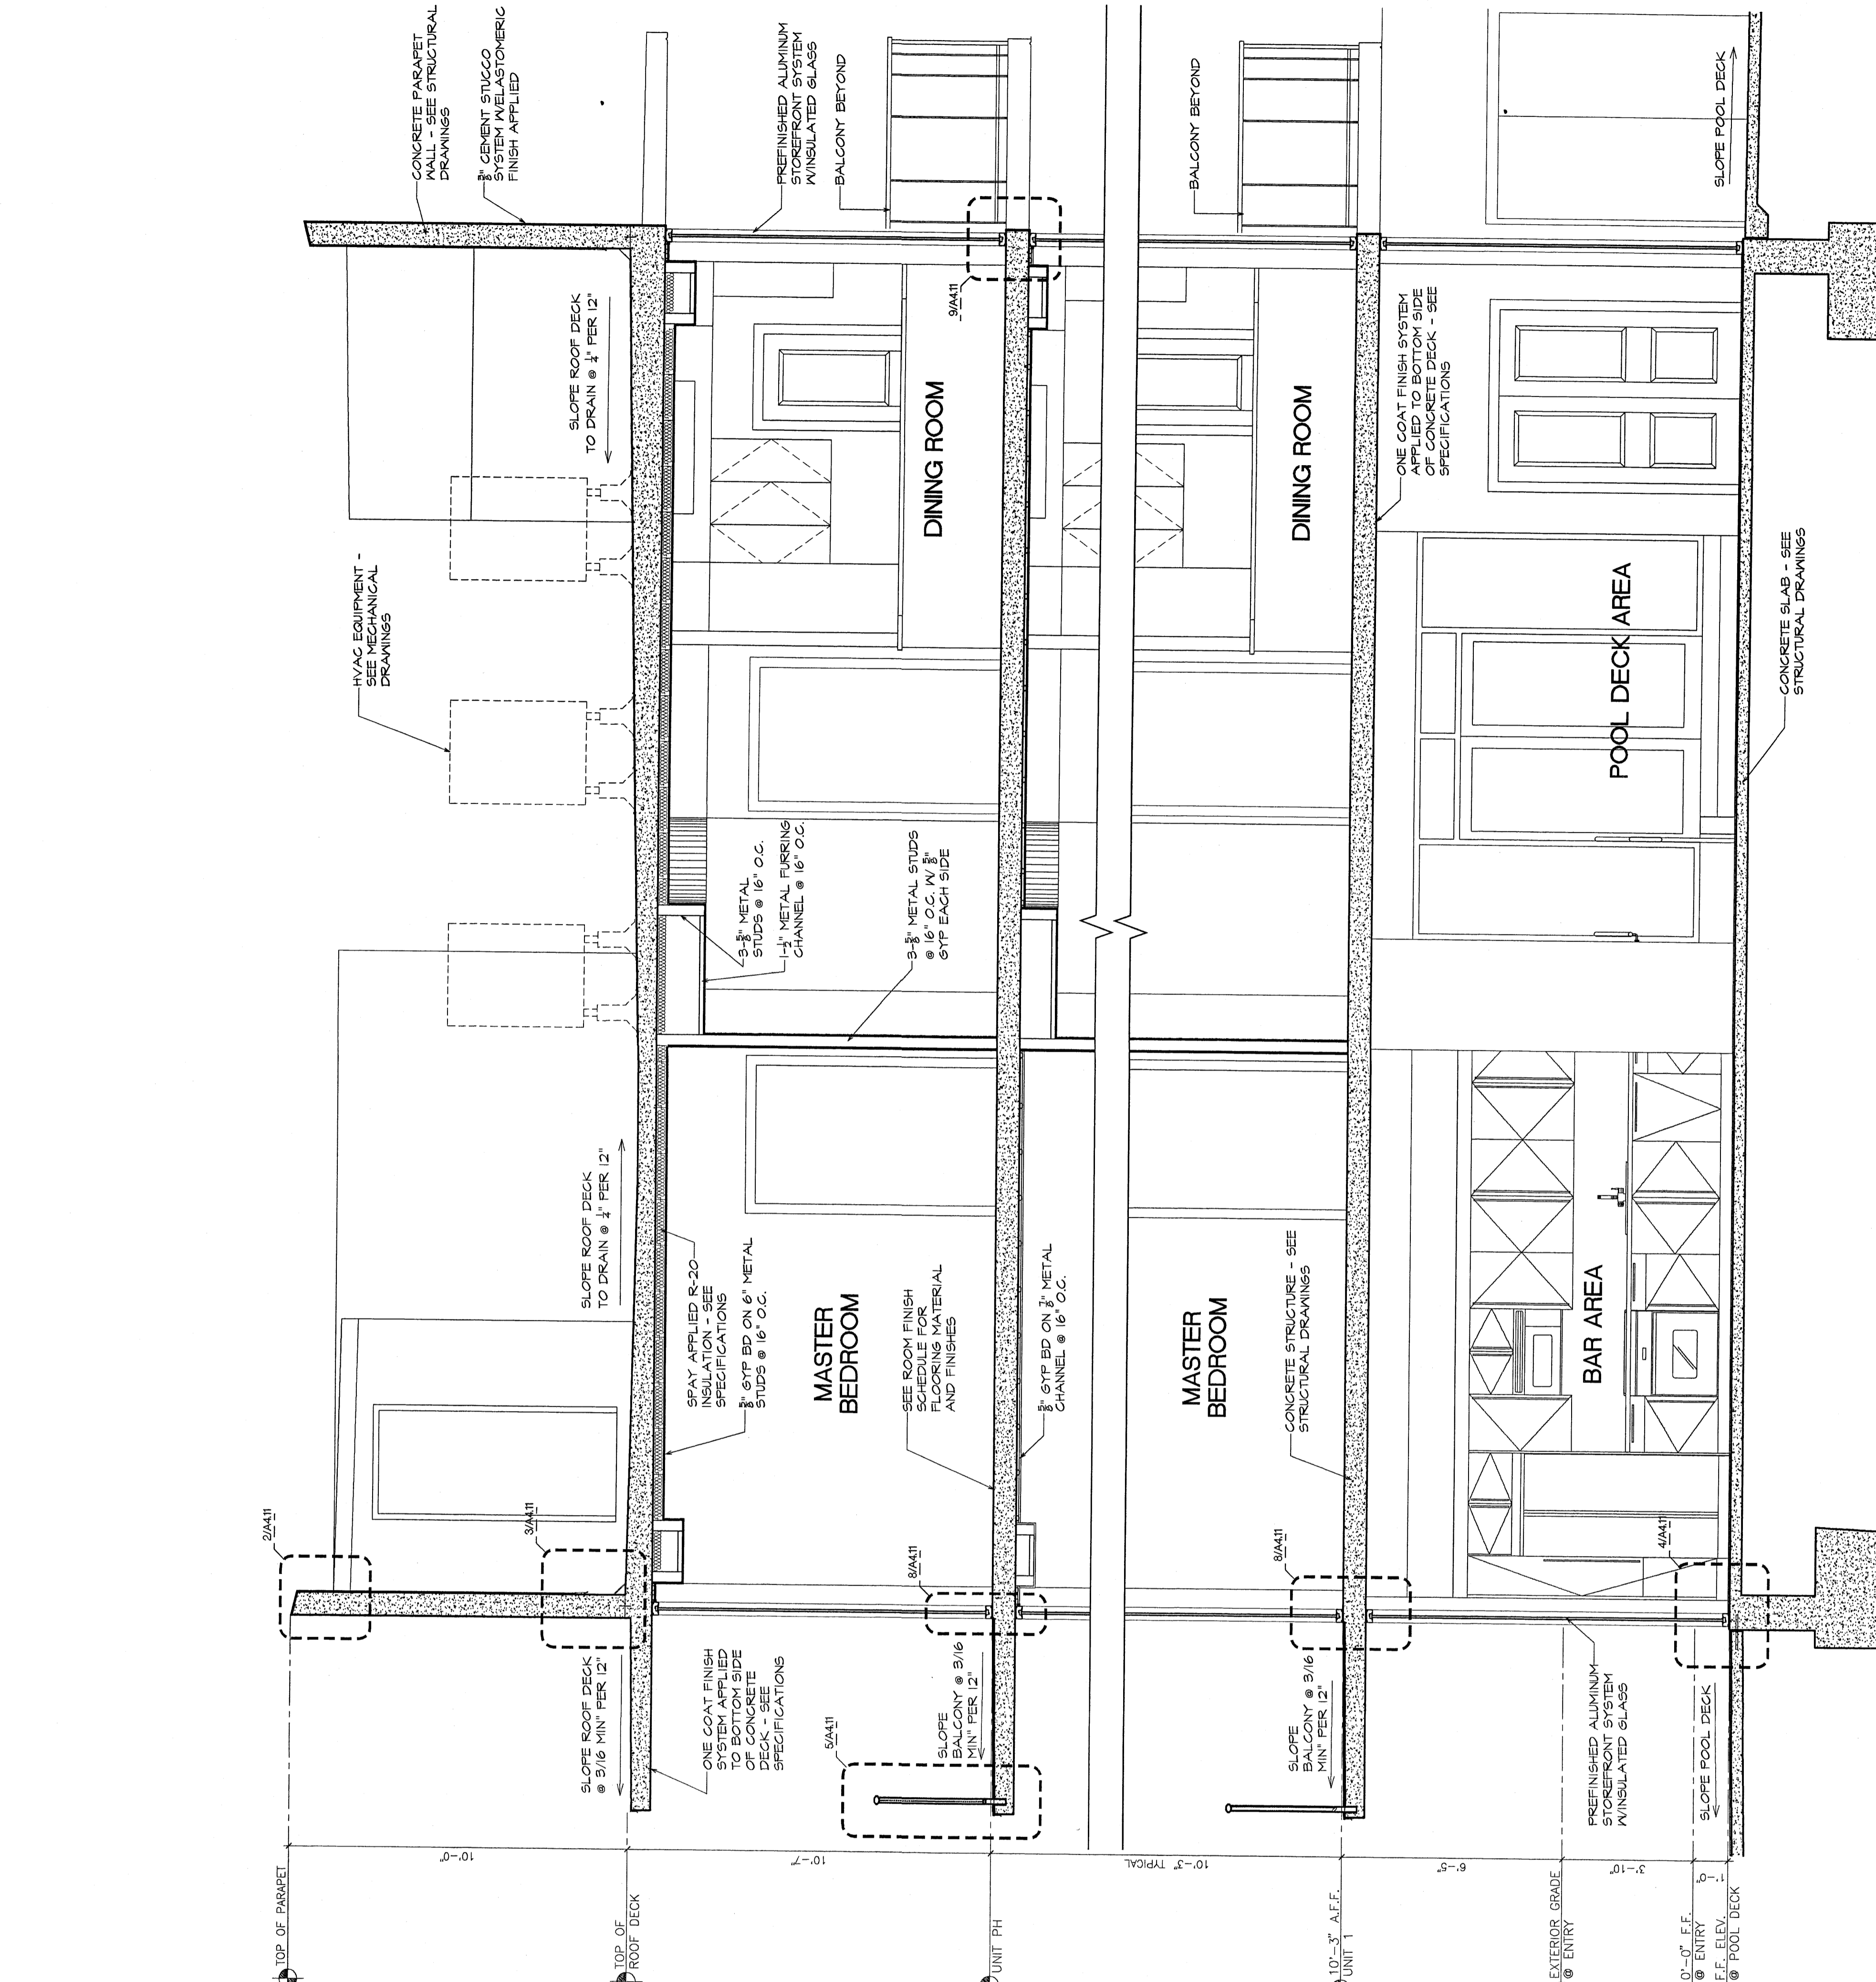


**2 ENLARGED BUILDING SECTION**  
SCALE: = 3/8" = 1'-0"

5 of 25 P. 18

OPAL

25040 hwy 182  
orange beach, alabama

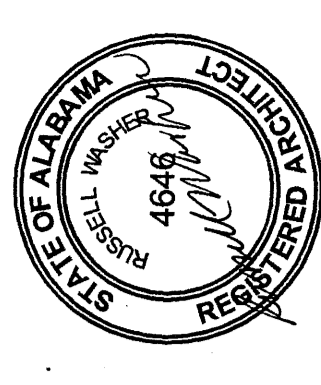

Washier Hill Liscomb  
Architecture, LLC  
copyright 2004  
205 fairhope ave fairhope, al  
1251990.0200 1251990.0041  
10-24-06  
04.023

Building Sections

A4.10

