


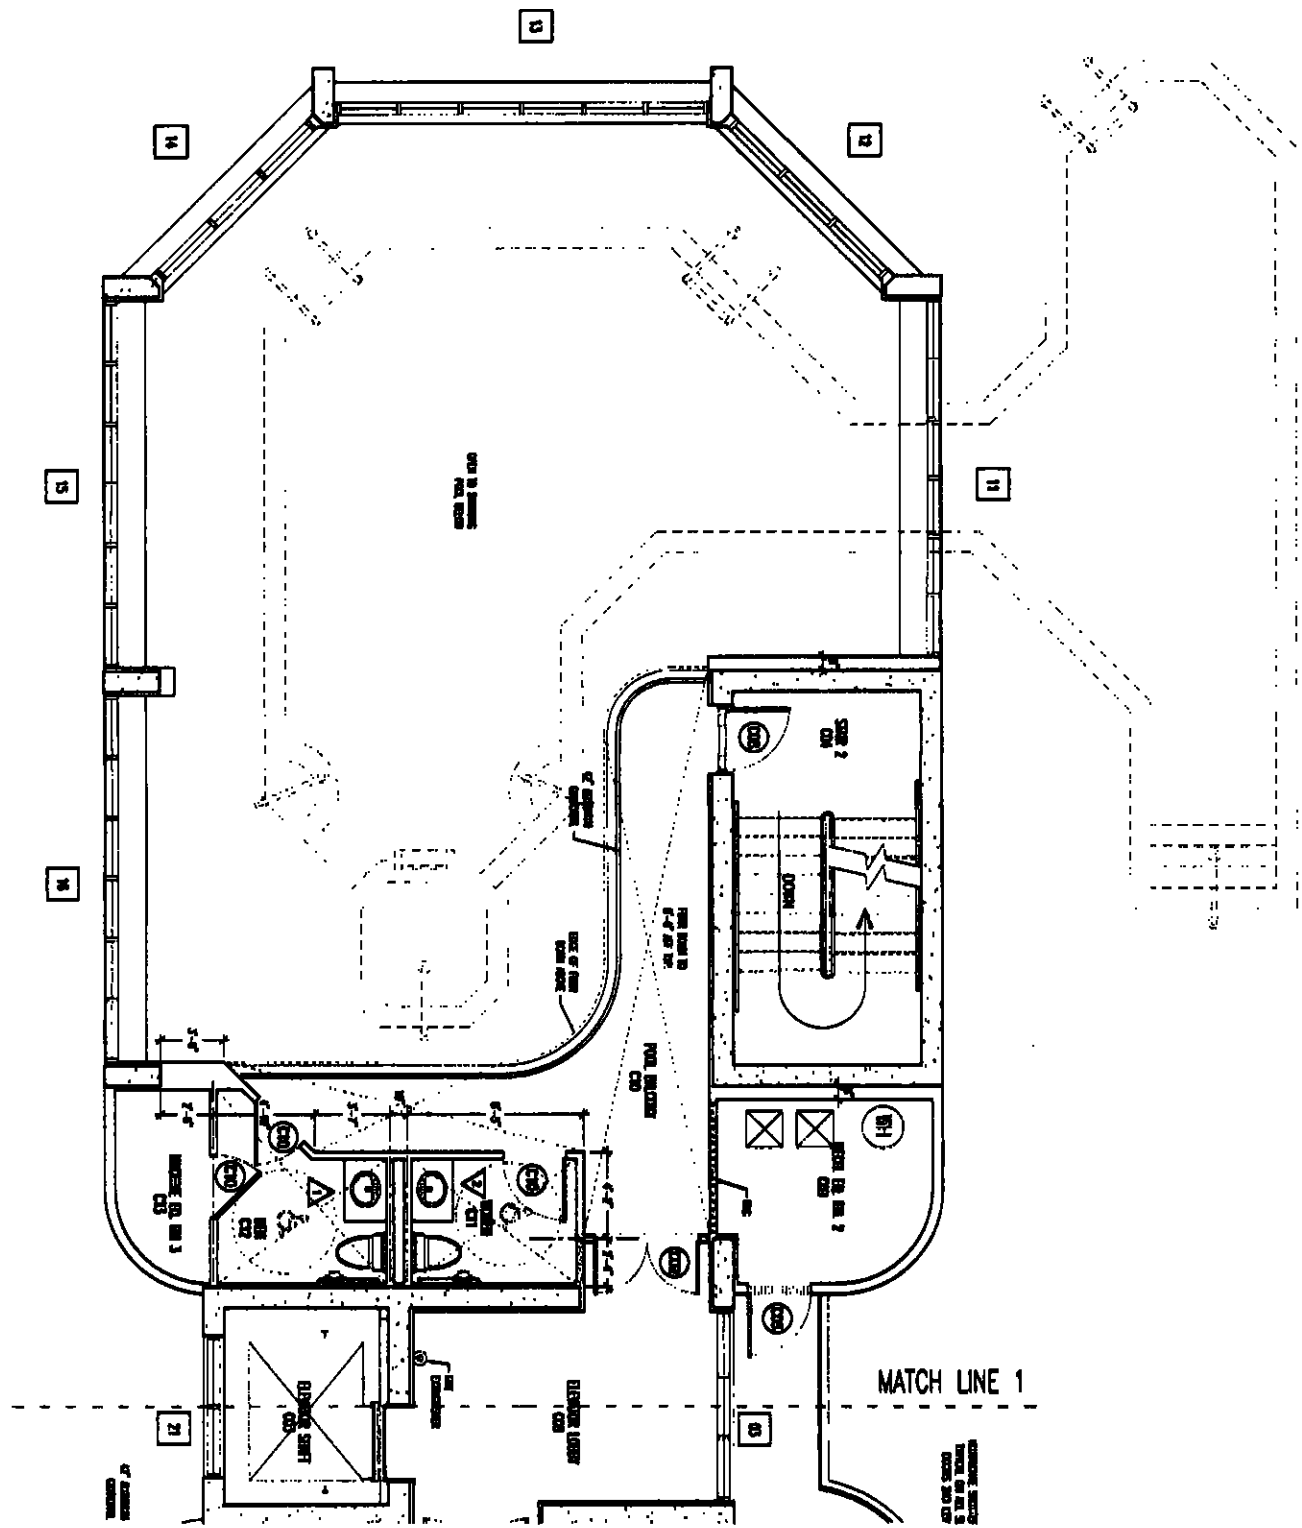

COMMON AREA SOUTH - LEVEL 2
 SCALE: 1/4" = 1'-0"



APP BK 24 PG 187

Architects
 Sheet A-13
 of

The Oceania Condominium
 COMMON AREA SOUTH - LEVEL 2
 John M. Senkarik, A.I.A.
 and Associates
 45 South Jefferson St.
 Fort Worth, TX 76101
 (817) 334-5551

Professional Engineer
 State of Alabama
 1912
 JOHN M. SENKARIK
 ARCHITECT

Project: 0302
 Date: 04/20/04
 Drawn: J.S.

