


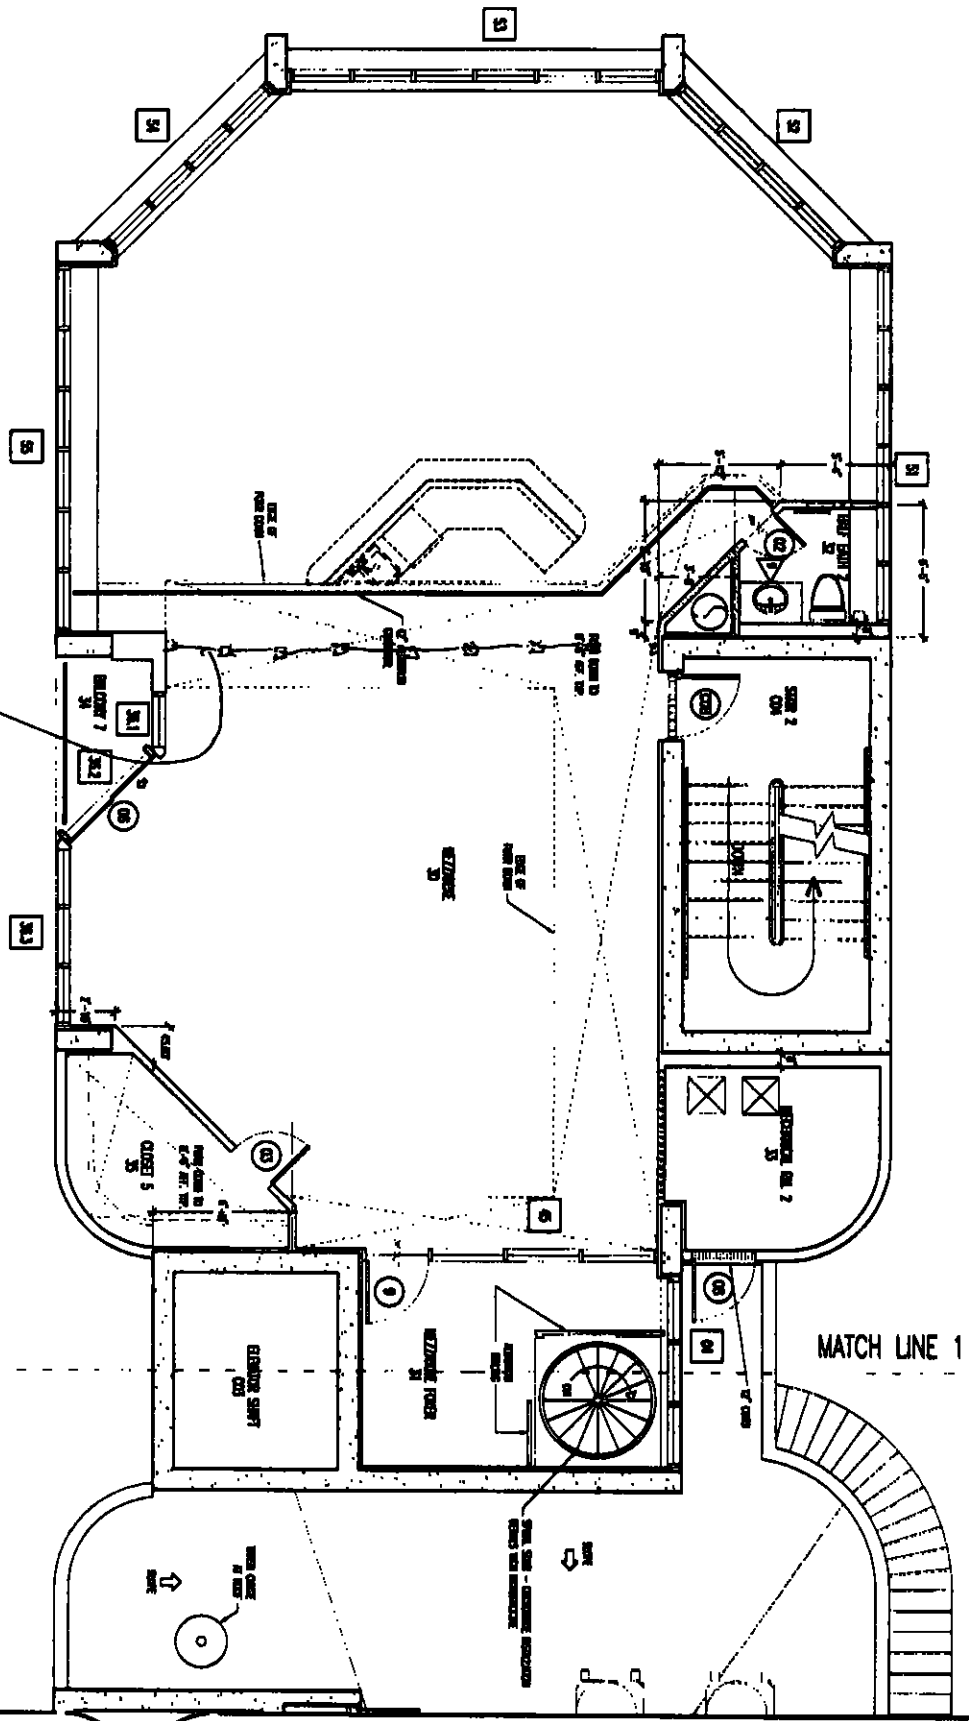

PENTHOUSE MEZZANINE PLAN
SCALE 1/4" = 1'-0"

Handwritten: glass wall added



Handwritten: Apr BK 24 08 194

ARCHITECTS
SHEET A-20

The Oceania Condominiums
PENTHOUSE MEZZANINE PLAN
John M. Senkarik, A.I.A.
and Associates
15 South Jefferson St.
Tampa, FL 33601
(813) 254-1201

Seal PLANNERS
PROJECT 0302
DATE: 04/20/04
DATE: 04/05

Handwritten notes and signatures in a rounded rectangular box.

Handwritten notes and signatures in a rounded rectangular box.

SMITH