


PENTHOUSE PLAN - SOUTH
SCALE 1/4" = 1'-0"

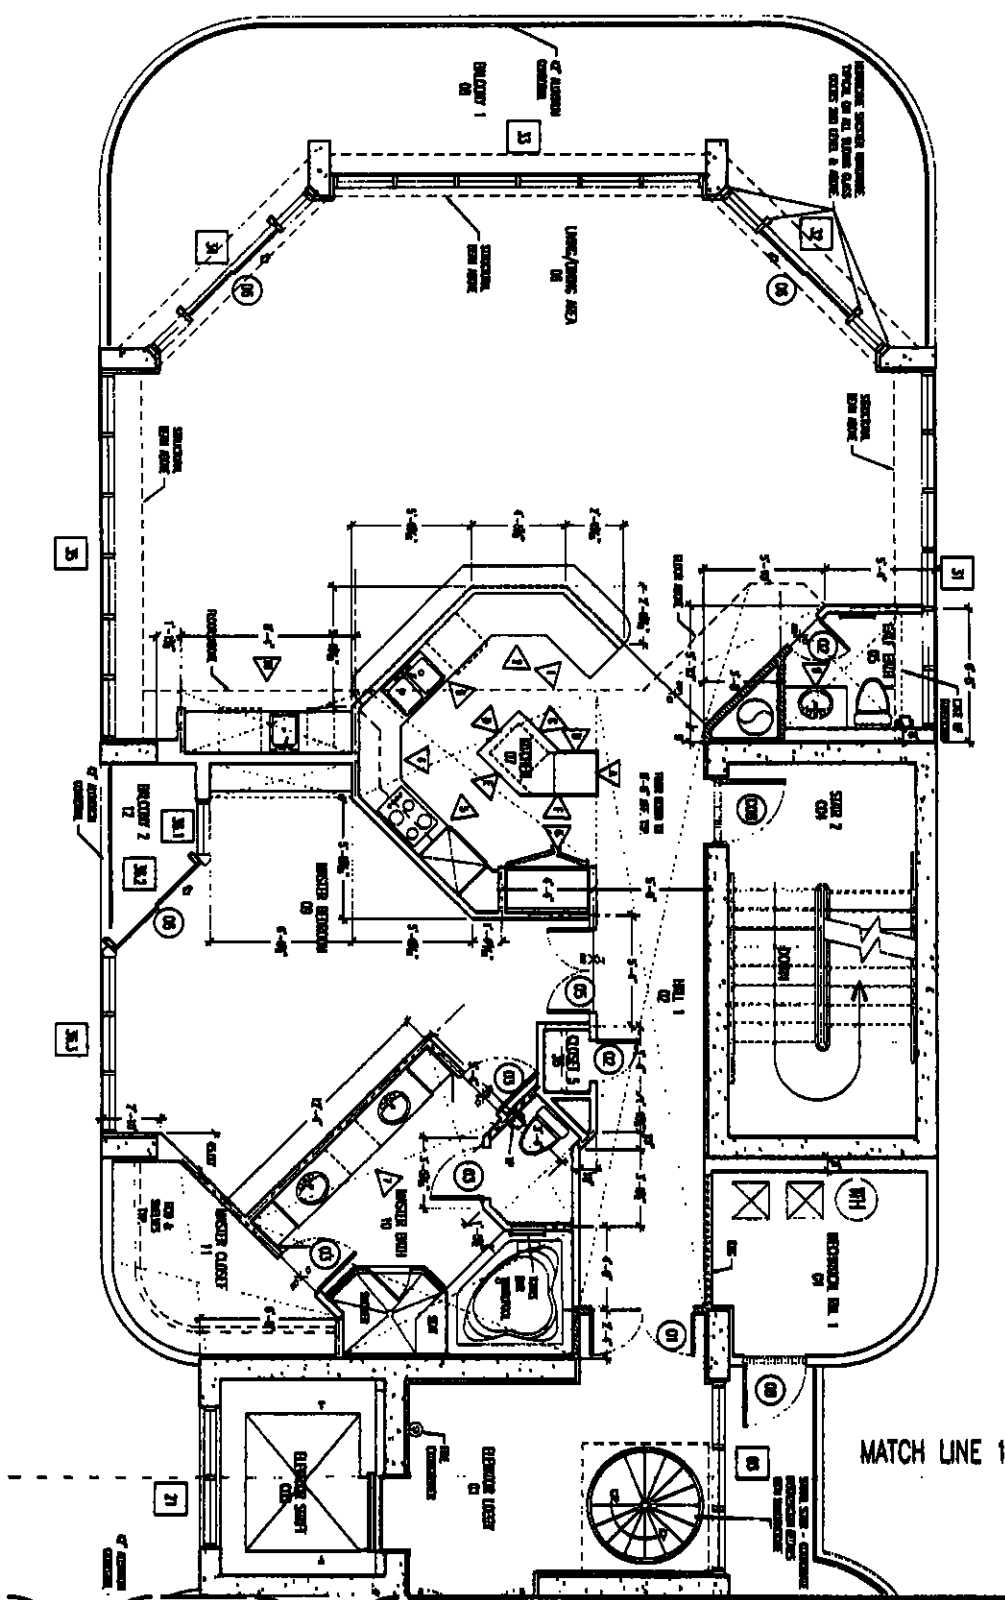


Apt BK 24 Pg 102

SHEET A-18

JMM
The Oceania Condominium
PENTHOUSE PLAN - SOUTH
John M. Senkarik, A.I.A.
and Associates
15 South Jefferson St.
Tallahassee, FL 32301
(904) 434-3551

DATE: 04/03/04
PROJECT: 0302
OWNER: J.S.

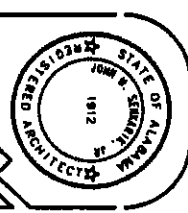

Florida Statute 481.001
Professional Seal of the State of Florida
No. 1912

SECTION