


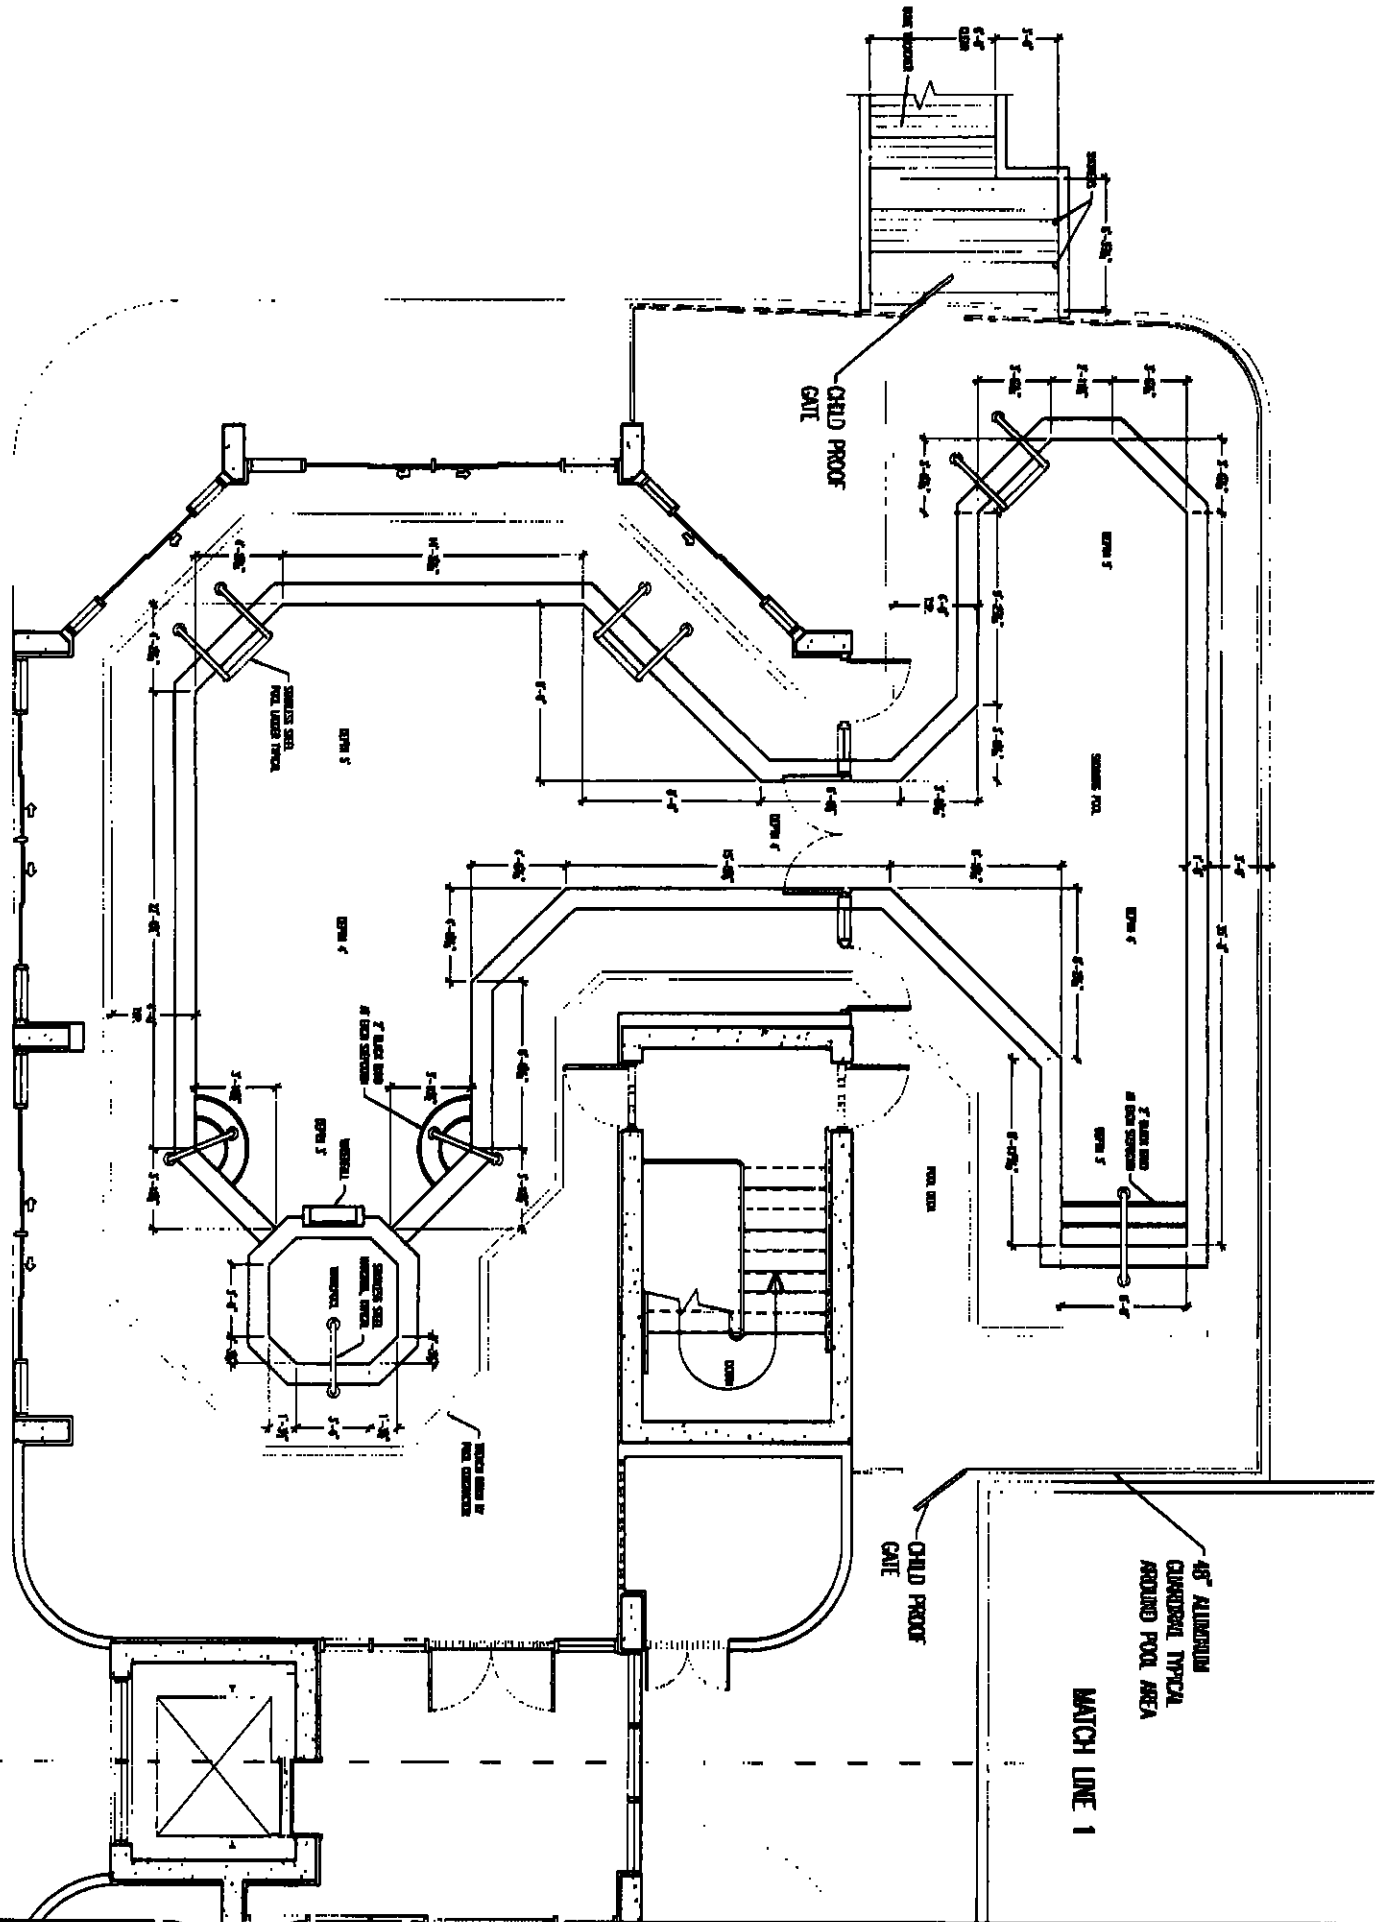

SWIMMING POOL DIMENSIONS  
SCALE: 1/4" = 1'-0"



APT BK 24 PG 195

REVISED  
SHEET A-23  
OF

**John M. Senkarik, A.I.A.**  
 The Oceanic Condominium  
 SWIMMING POOL DIMENSIONS  
 John M. Senkarik, A.I.A.  
 and Associates  
 15 South Jefferson St.  
 Fort Lauderdale, FL 33301  
 (305) 461-1551

**John M. Senkarik, A.I.A.**  
 PROJECT: 0302  
 DATE: 04/20/74  
 DRAWING NO. 15

STATE OF FLORIDA  
 BOARD OF ARCHITECTURE  
 1912

Professional Seal of John M. Senkarik, A.I.A.  
 License No. 15511  
 State of Florida

REVISIONS