


MIS-0082 PAGE 0399

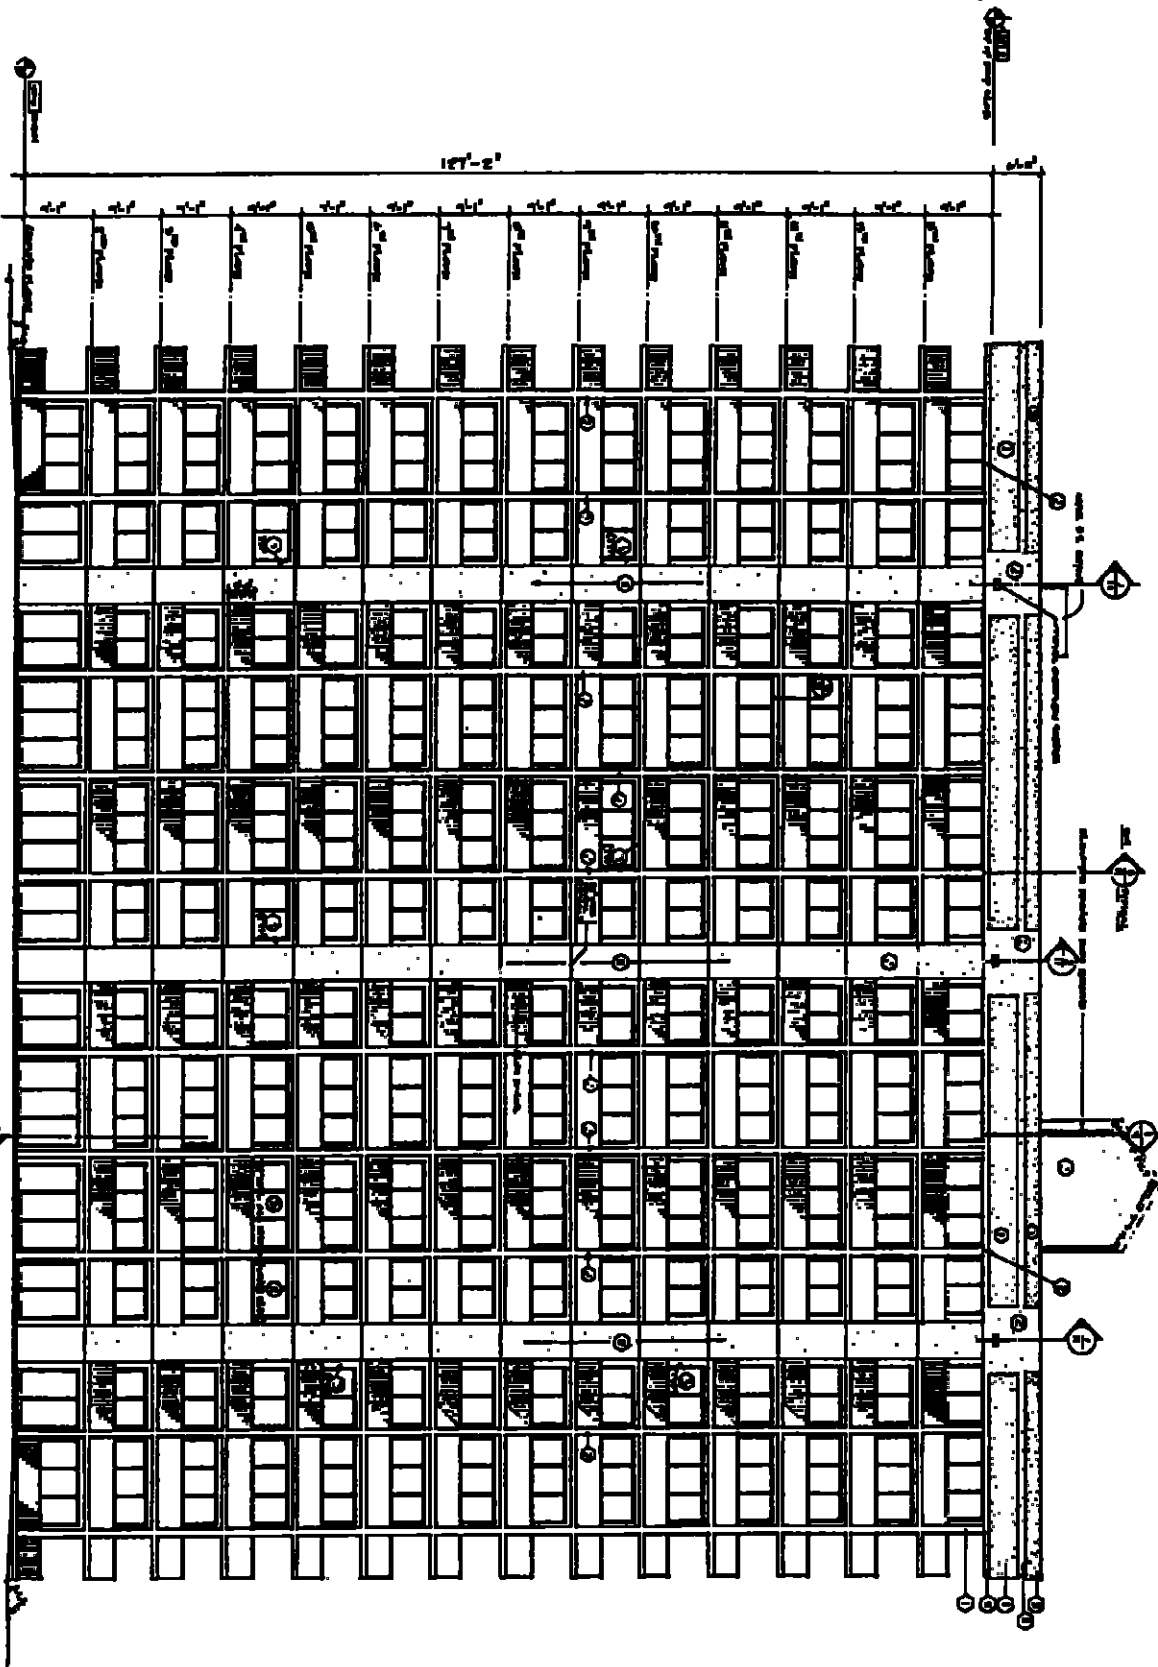

SOUTH ELEVATION



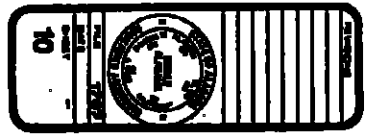


EXHIBIT "C", PAGE 7