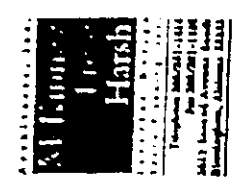

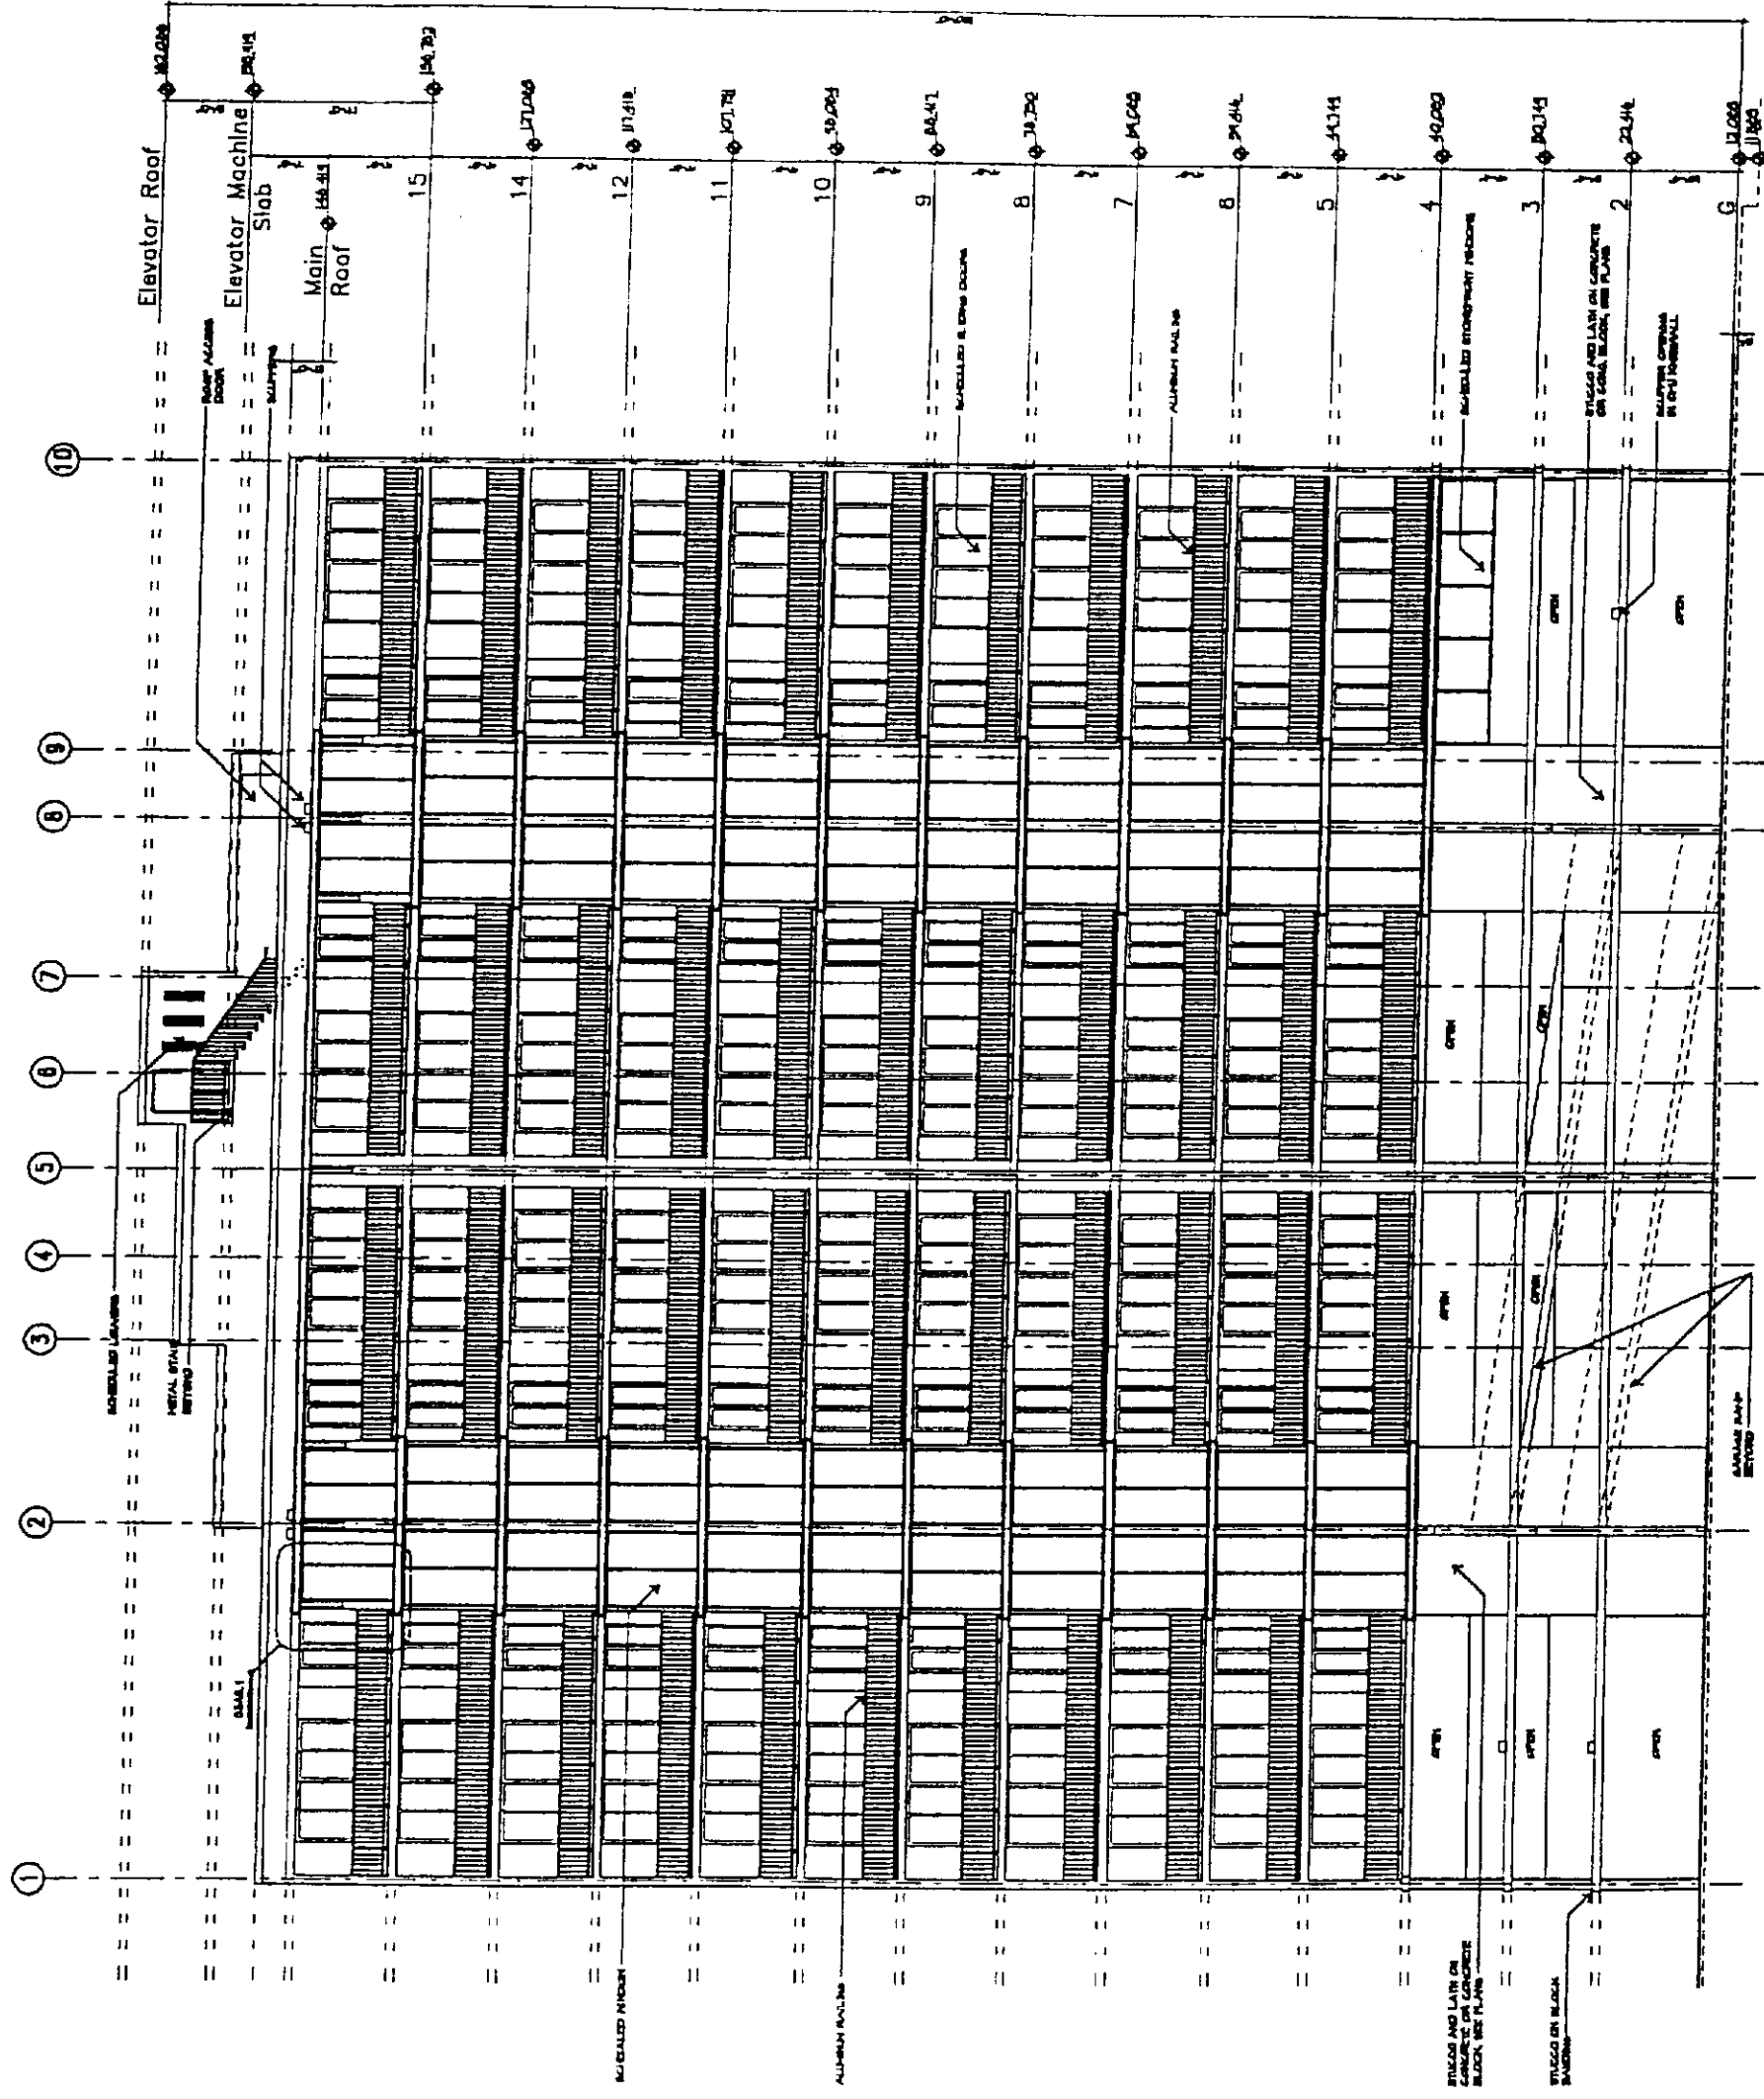


DATE: RGH PROJECT: 02/08/1555 ISSUED FOR PERMIT		 <p>Harsh Engineering</p>	92080 FERRIS PLACE  94112 PLAZA	NEAR SOUTH ELEVATOR A3.4 28' x 28'
---	--	--	---	---



South Elevation

1/8" = 1'-0" 01