

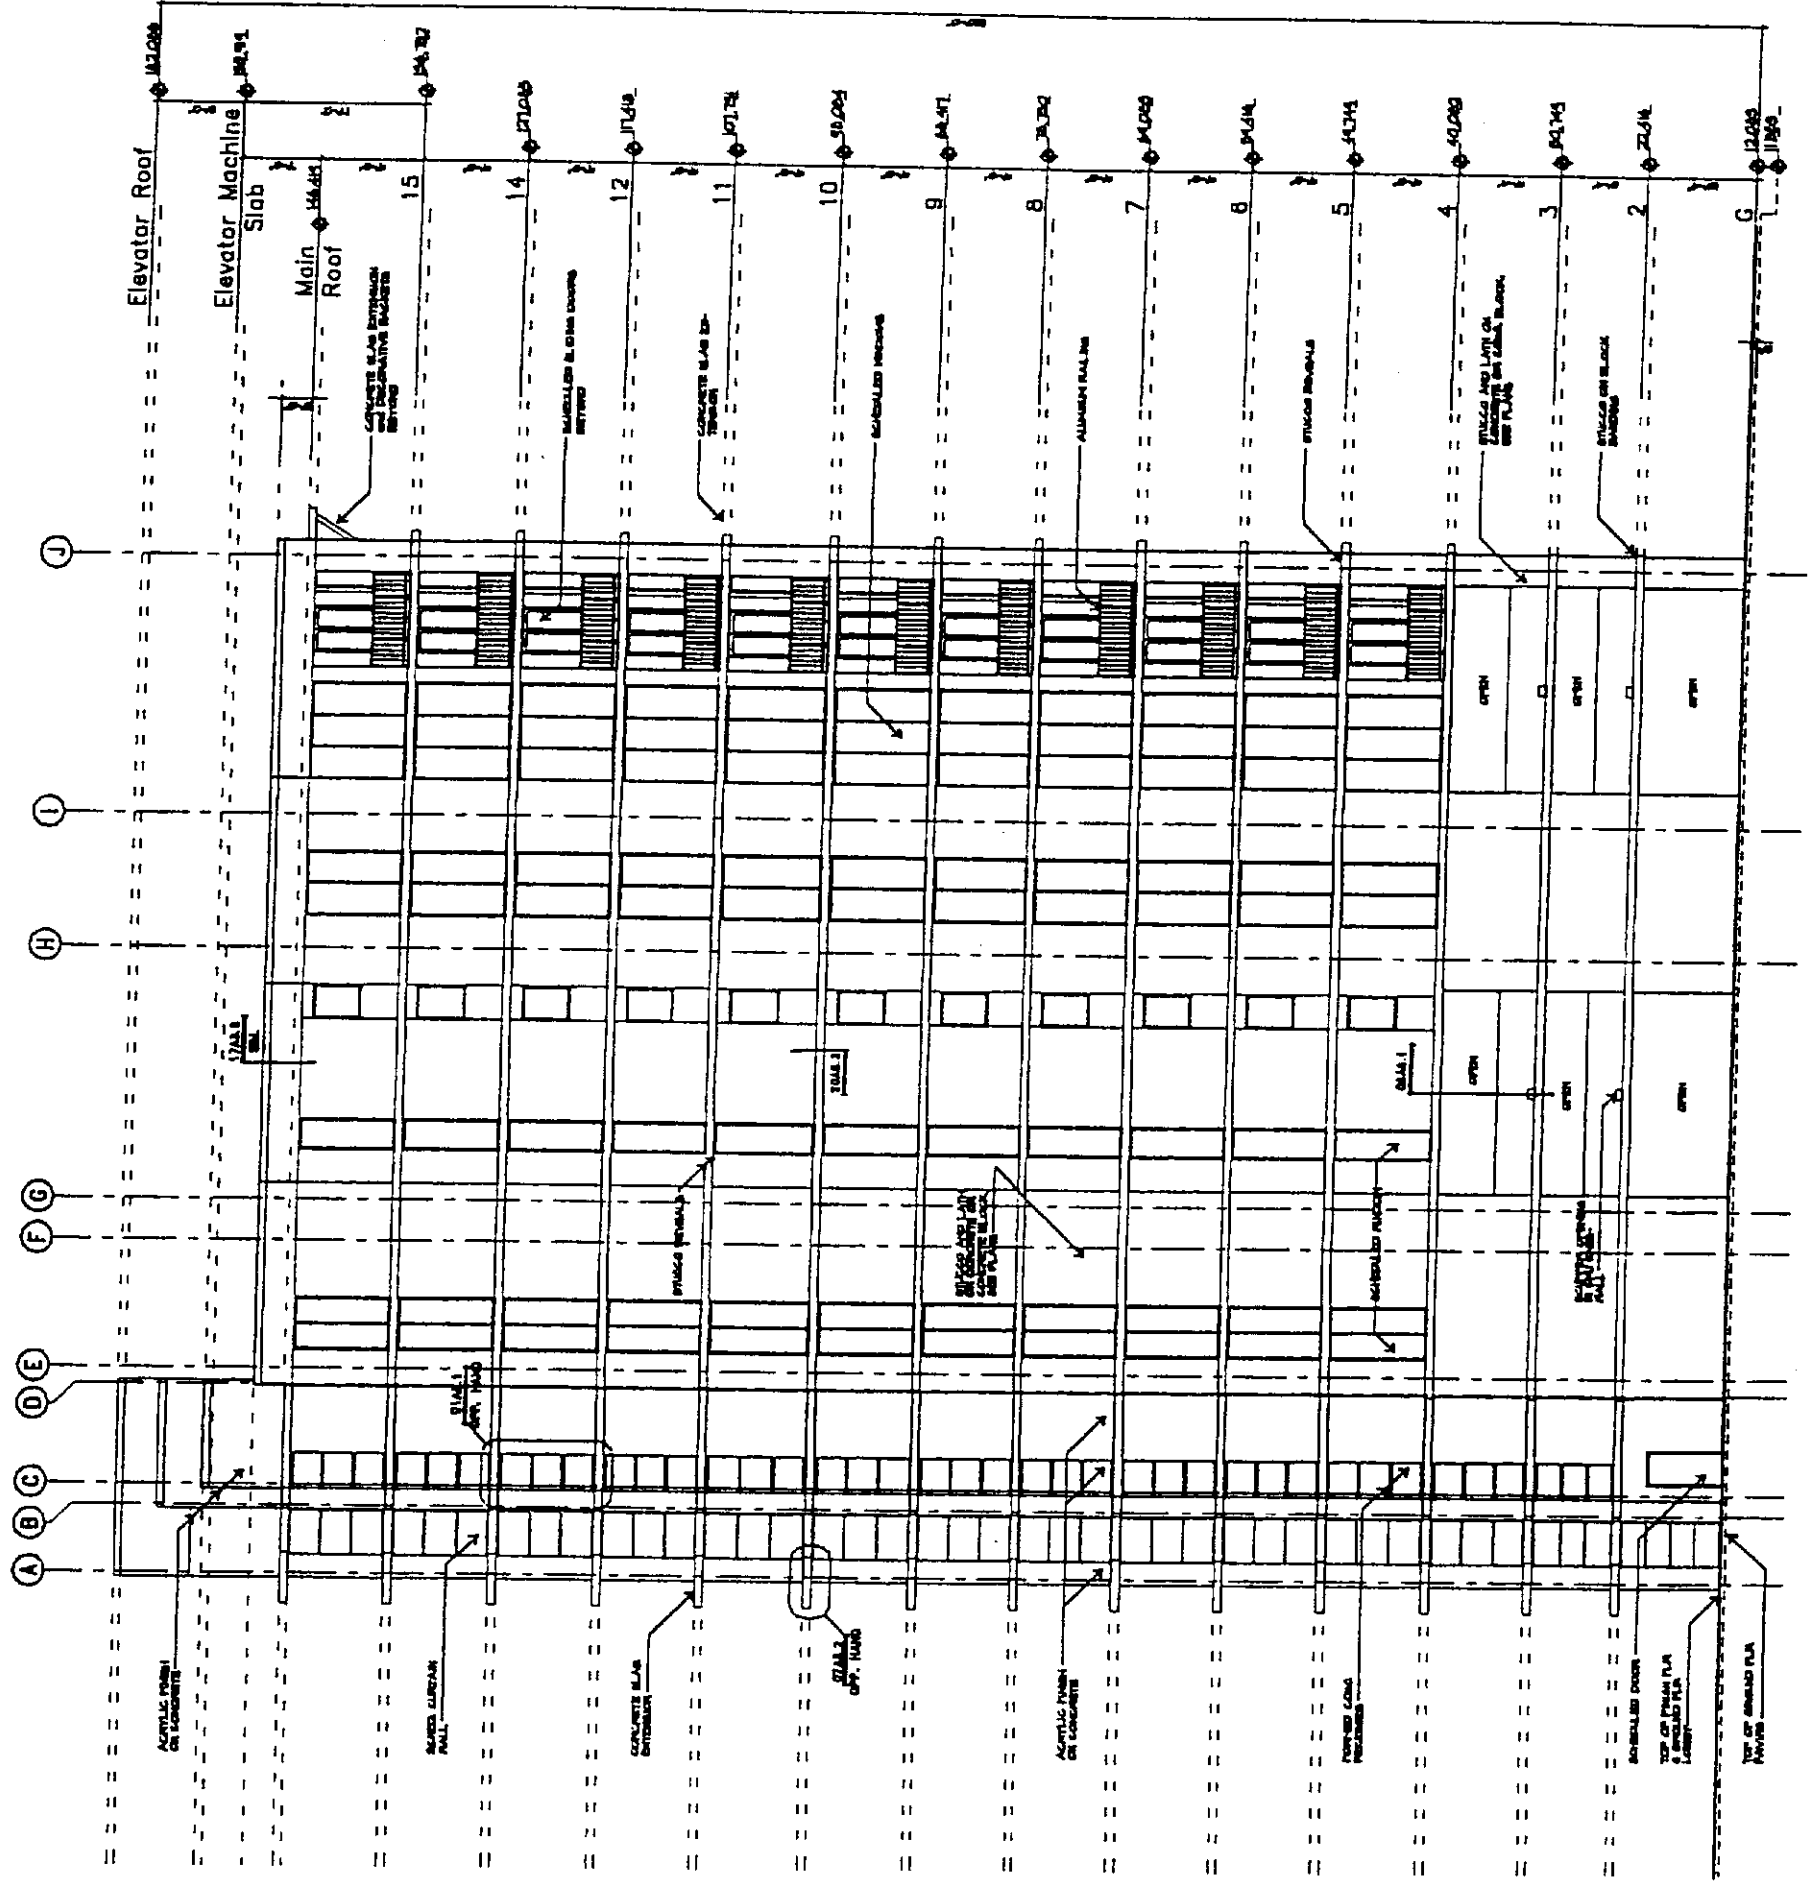


RCM INCORPORATED 15000 PLYMOUTH BLVD SUITE 100 PLYMOUTH, MI 48170		98080 PERKINS PLACE 	PLANT SIZE WEST ELEVATION A32 25' x 14'
---	---	---	--



West Elevation

1/8" = 1'-0" 01

Instrument 567653 Page 56 of 116