

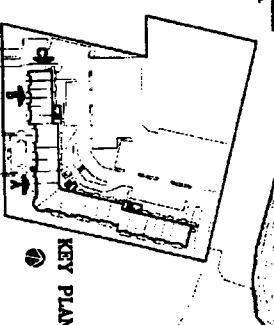
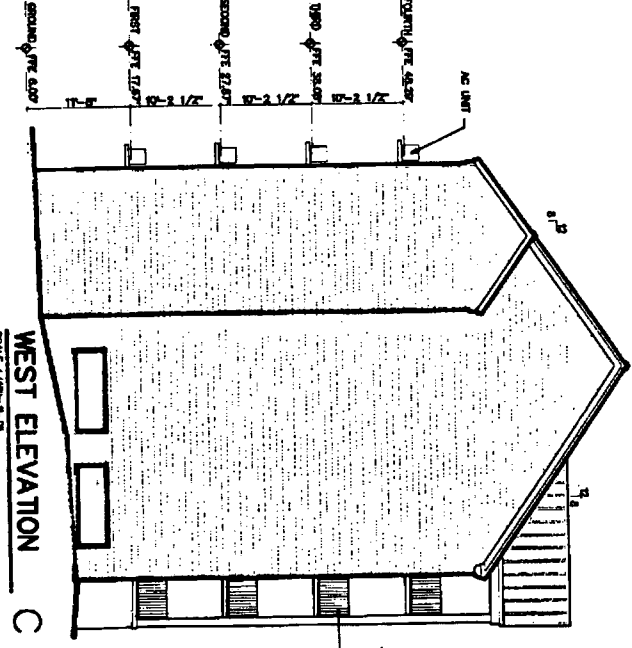
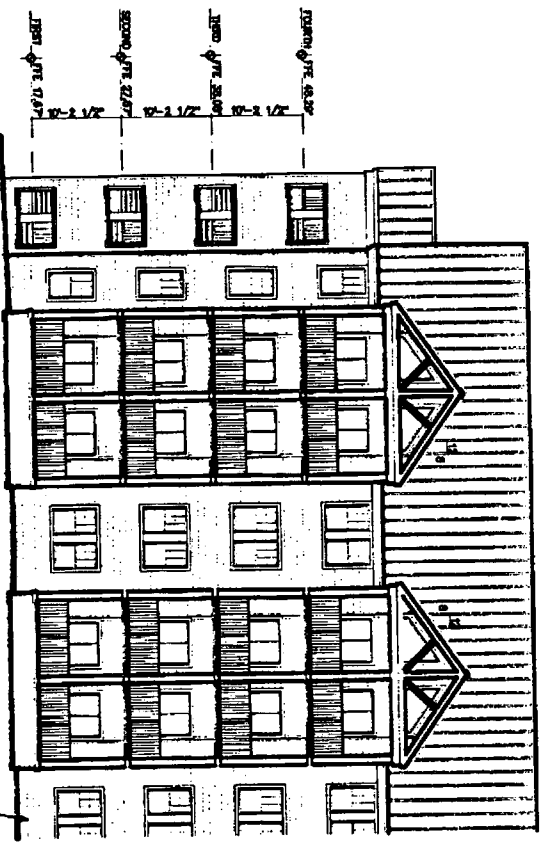


Appt. Bk. 22 PG 104

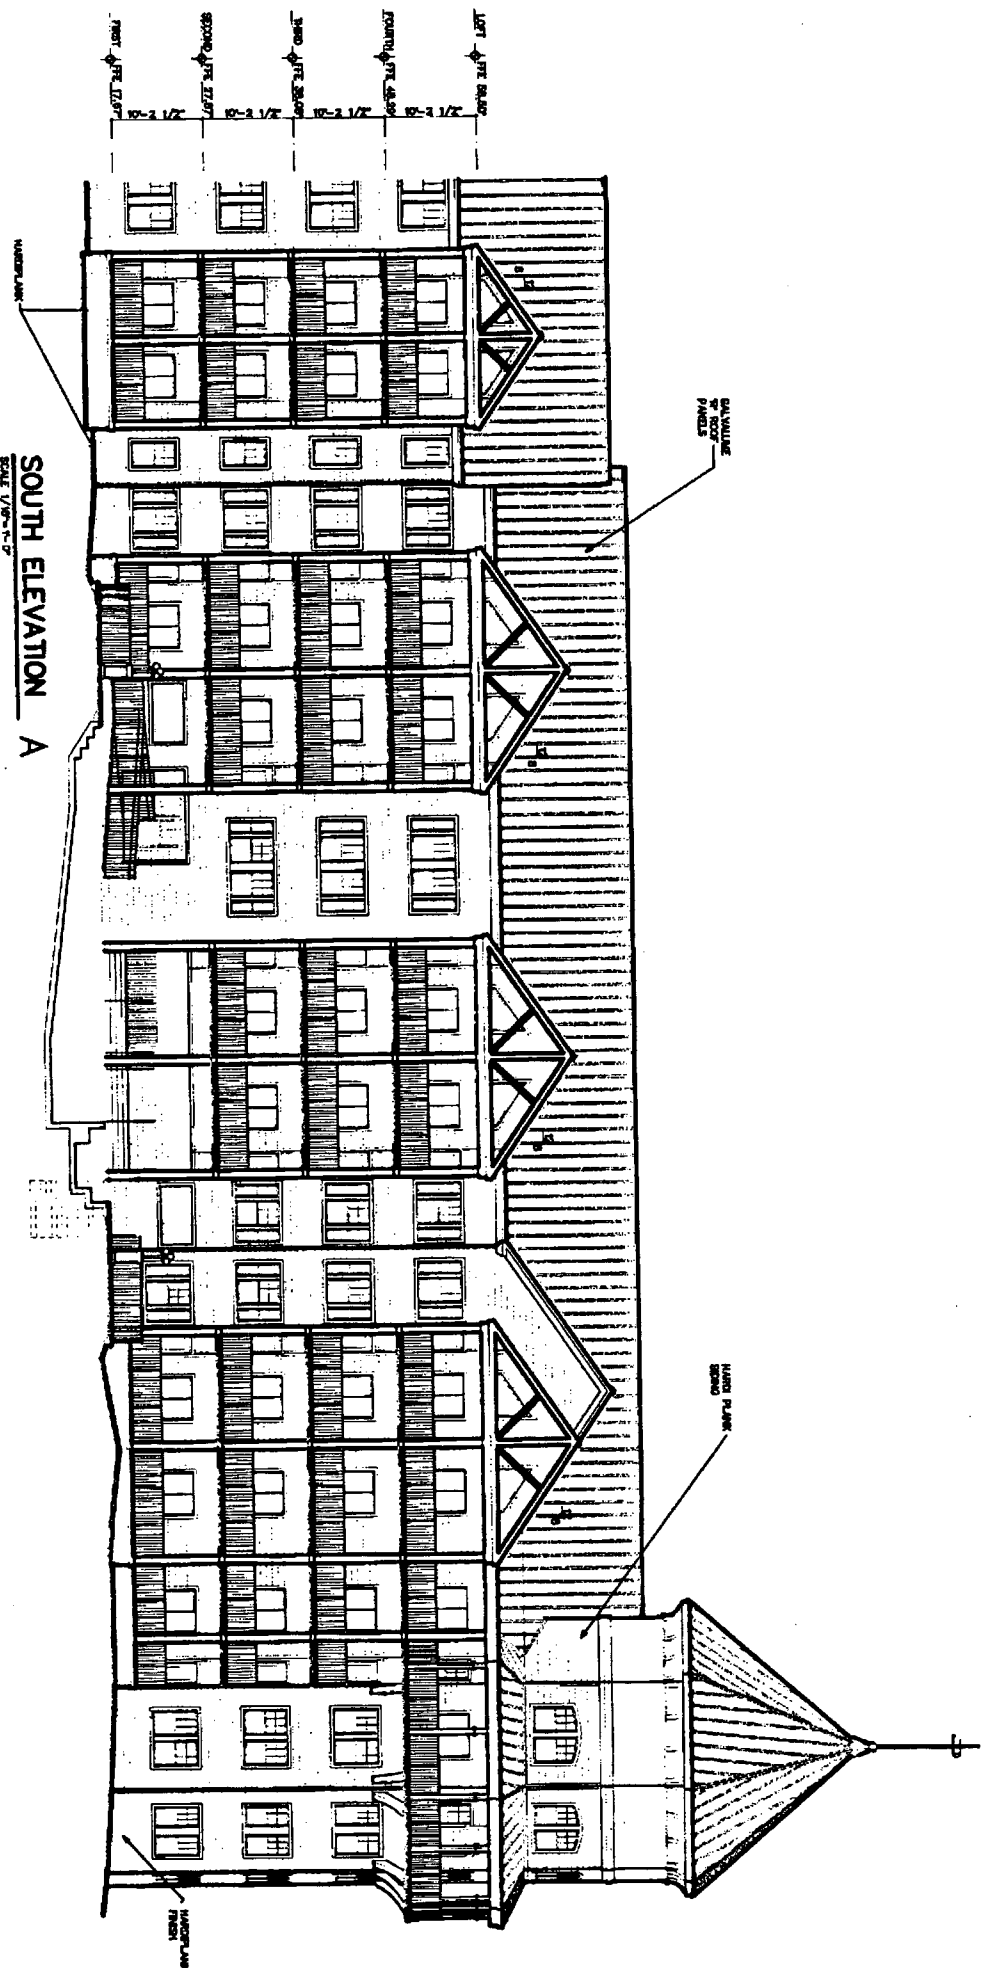

THE UNDERSIGNED, DAVID LINDSEY, A REGISTERED ARCHITECT IN THE STATE OF ALABAMA, HEREBY CERTIFY THAT THE SEALS, STAMPS AND SIGNATURES APPEARING ON THESE PLANS ARE TRUE AND CORRECT, AND THAT I AM THE AUTHOR OF THE SAME. I HEREBY CERTIFY THAT ALL INFORMATION REQUIRED BY SAID SECTIONS, RULES AND ORDINANCES OF THE BOARD OF ARCHITECTS AND ENGINEERS OF THE STATE OF ALABAMA HAS BEEN FURNISHED TO SAID BOARD AND THAT I AM NOT PROVIDING ANY INFORMATION TO SAID BOARD WHICH IS FALSE OR MISLEADING. I HEREBY CERTIFY THAT I AM NOT PROVIDING ANY INFORMATION TO SAID BOARD WHICH IS FALSE OR MISLEADING.

ALABAMA REGISTRATION NUMBER 2837  
 DATE 7/2/04

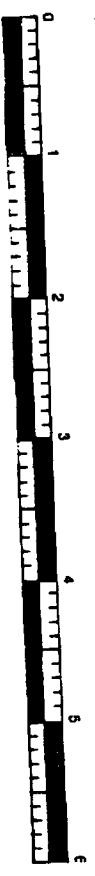

SHEET NO. 8 OF 12

A Multi-Family Development  
**The Grand Caribbean**  
 Condominium  
 Orange Beach, Alabama

**DAVID LINDSEY, ARCHITECT**  
 DESIGN, PLANNING, INTERIORS  
 (251) 454-7E13  
 104 RIVEROAKS DRIVE FAIRHOPE ALABAMA 36532

