
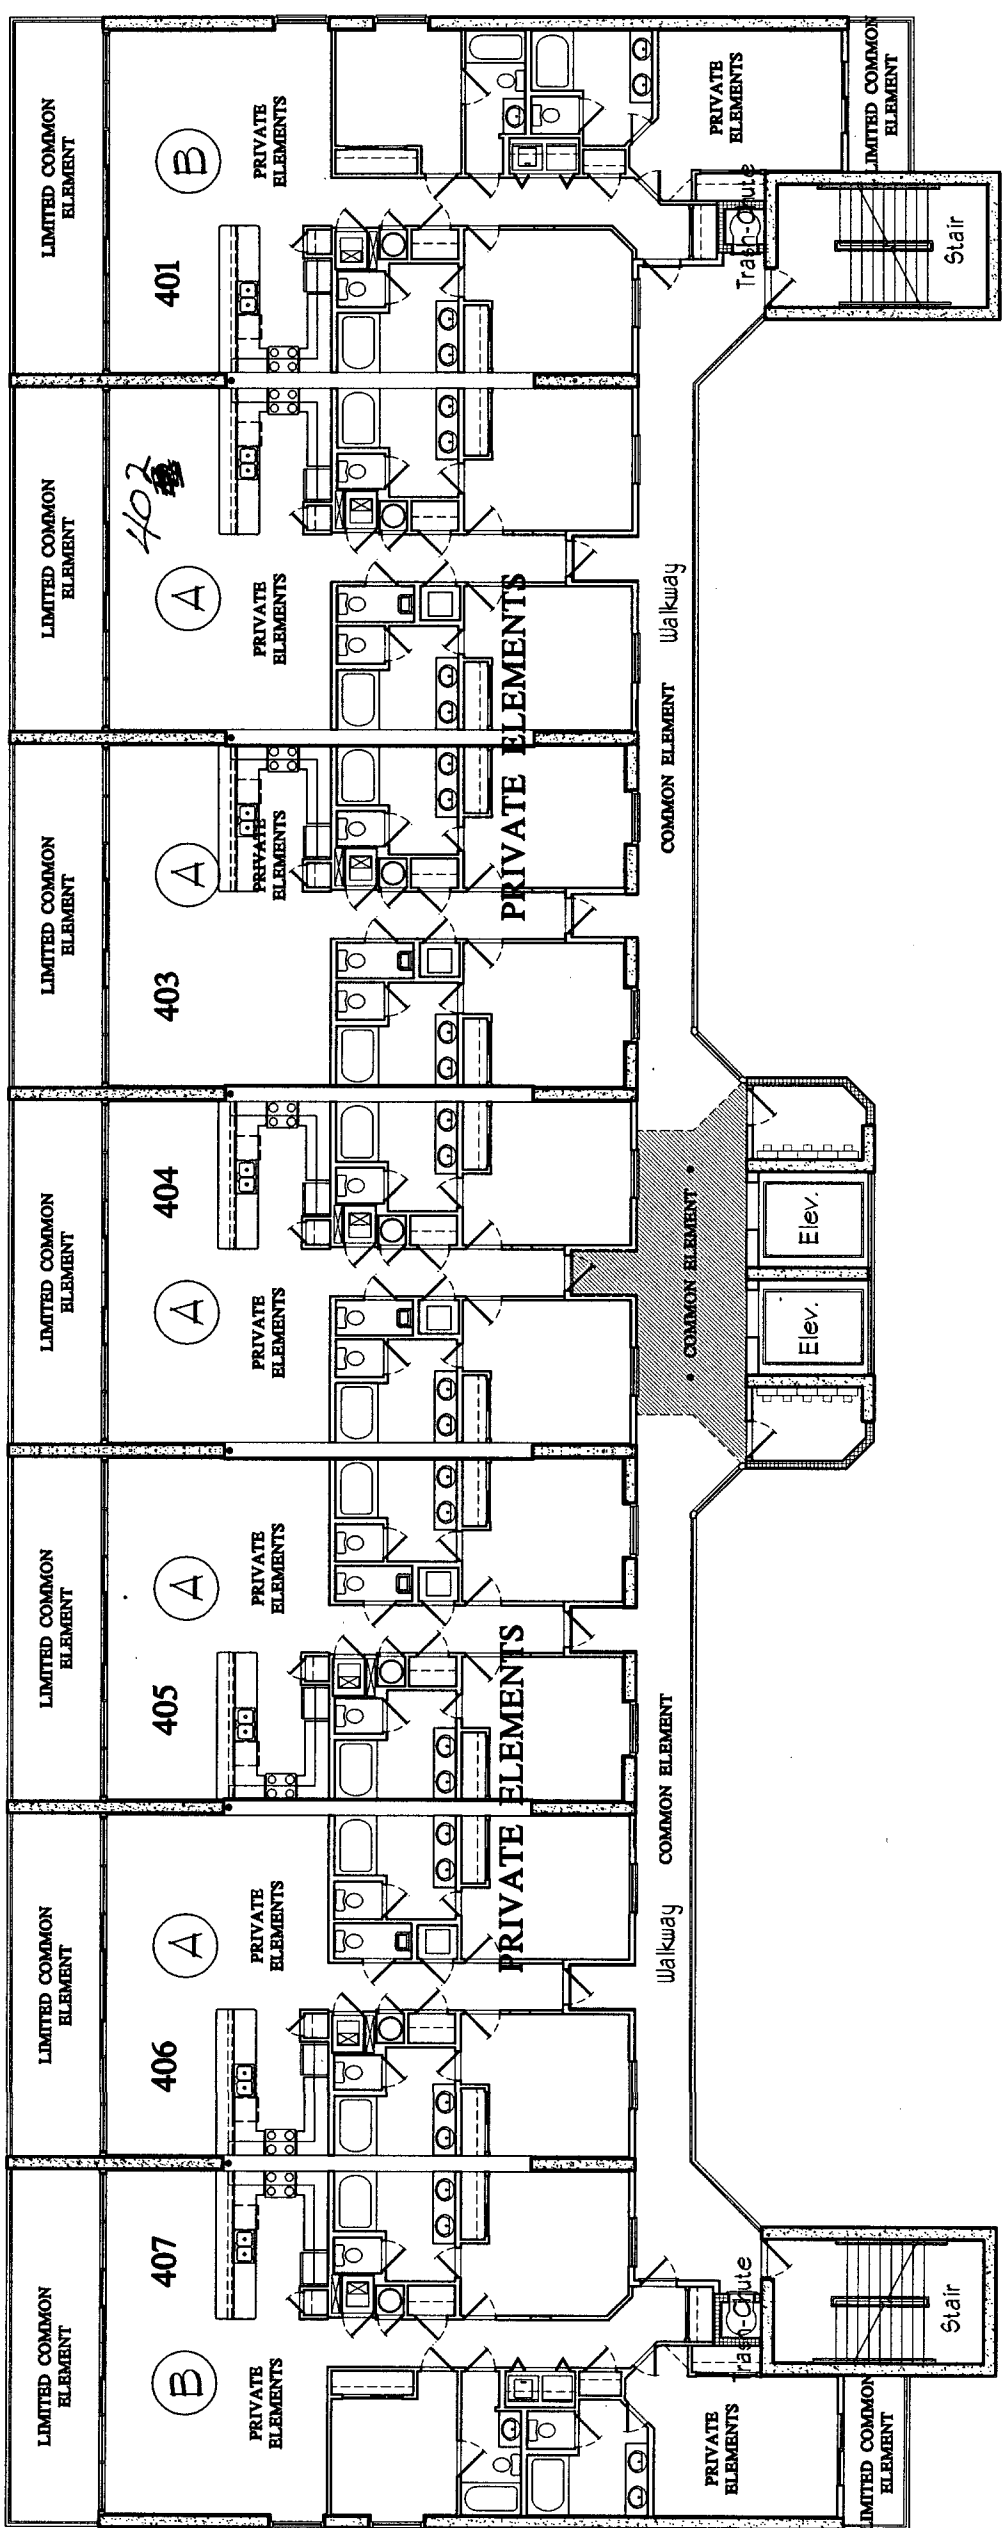


THE UNDERSIGNED, HENRY NORRIS, A REGISTERED ARCHITECT IN THE STATE OF ALABAMA, REGISTRATION NUMBER 2963, PURSUANT TO SECTION 36A-2-201 CODE OF ALABAMA, 1976, HEREBY CERTIFIES THAT TO THE BEST OF HIS KNOWLEDGE, DRAWINGS CONSISTING OF THIS SET OF ARCHITECTURAL DRAWINGS FOR THE CONDOMINIUM OF GANIBEL, A CONDOMINIUM, CONTAINS ALL INFORMATION REQUIRED BY SAID SECTION, FULLY AND ACCURATELY DEPICT THE LAYOUT, LOCATIONS, UNIT NUMBERS AND APPOINTMENTS, AND THE CONSTRUCTION OF THE COMMON ELEMENTS AND PRIVATE ELEMENTS OF SAID CONDOMINIUM AS BUILT. ALABAMA REGISTRATION NUMBER 2963

Henry Norris 12/01/04

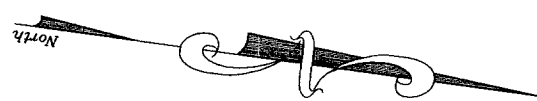

Typical Building Level 04
N.T.S.

NOTE:
ALL RESIDENTIAL UNIT BALCONIES ARE TO BE LIMITED COMMON ELEMENT
ALL RESIDENTIAL UNITS ARE TO BE PRIVATE ELEMENT
ALL WALKWAYS ARE TO BE COMMON ELEMENT
ALL OTHER AREAS TO BE COMMON ELEMENT UNLESS OTHERWISE NOTED

APT Book 25 page 41